


G-0

SHEET:

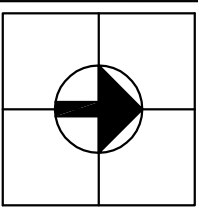

GRADING PLAN

MSP REDEVELOPMENT PROJECT

JEFFERSON CITY, MISSOURI

PROJECT NUMBER: C 0020-01
PARSONS PROJECT NUMBER: 738538

State of Missouri MATT BLUNT, GOVERNOR

Office of Administration
Division of Facilities Management,
Design and Construction
David L. Mosby, CFM, Director

MSP Redevelopment Commission

Room 730, Truman Building
P.O. Box 809
Jefferson City, Missouri 65102

Prepared by:

PARSONS

400 Woods Mill Road South, Suite 300
St. Louis, Missouri 63017-3427

In Association with:

Development Strategies, Inc.

Trivers Associates, Inc.

TSI Engineering, Inc.

William Tao & Associates, Inc.

George Dickie Associates



DATE: November 2005

REVISIONS:

MATCHLINE SEE SHEET G-3

MATCHLINE SEE SHEET G-2

MATCHLINE SEE SHEET G-5

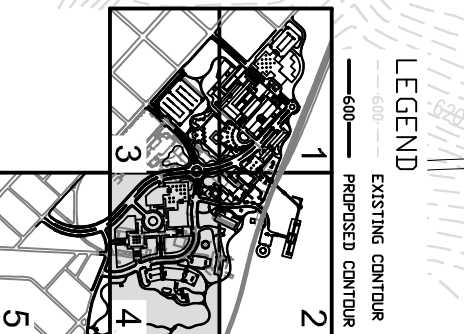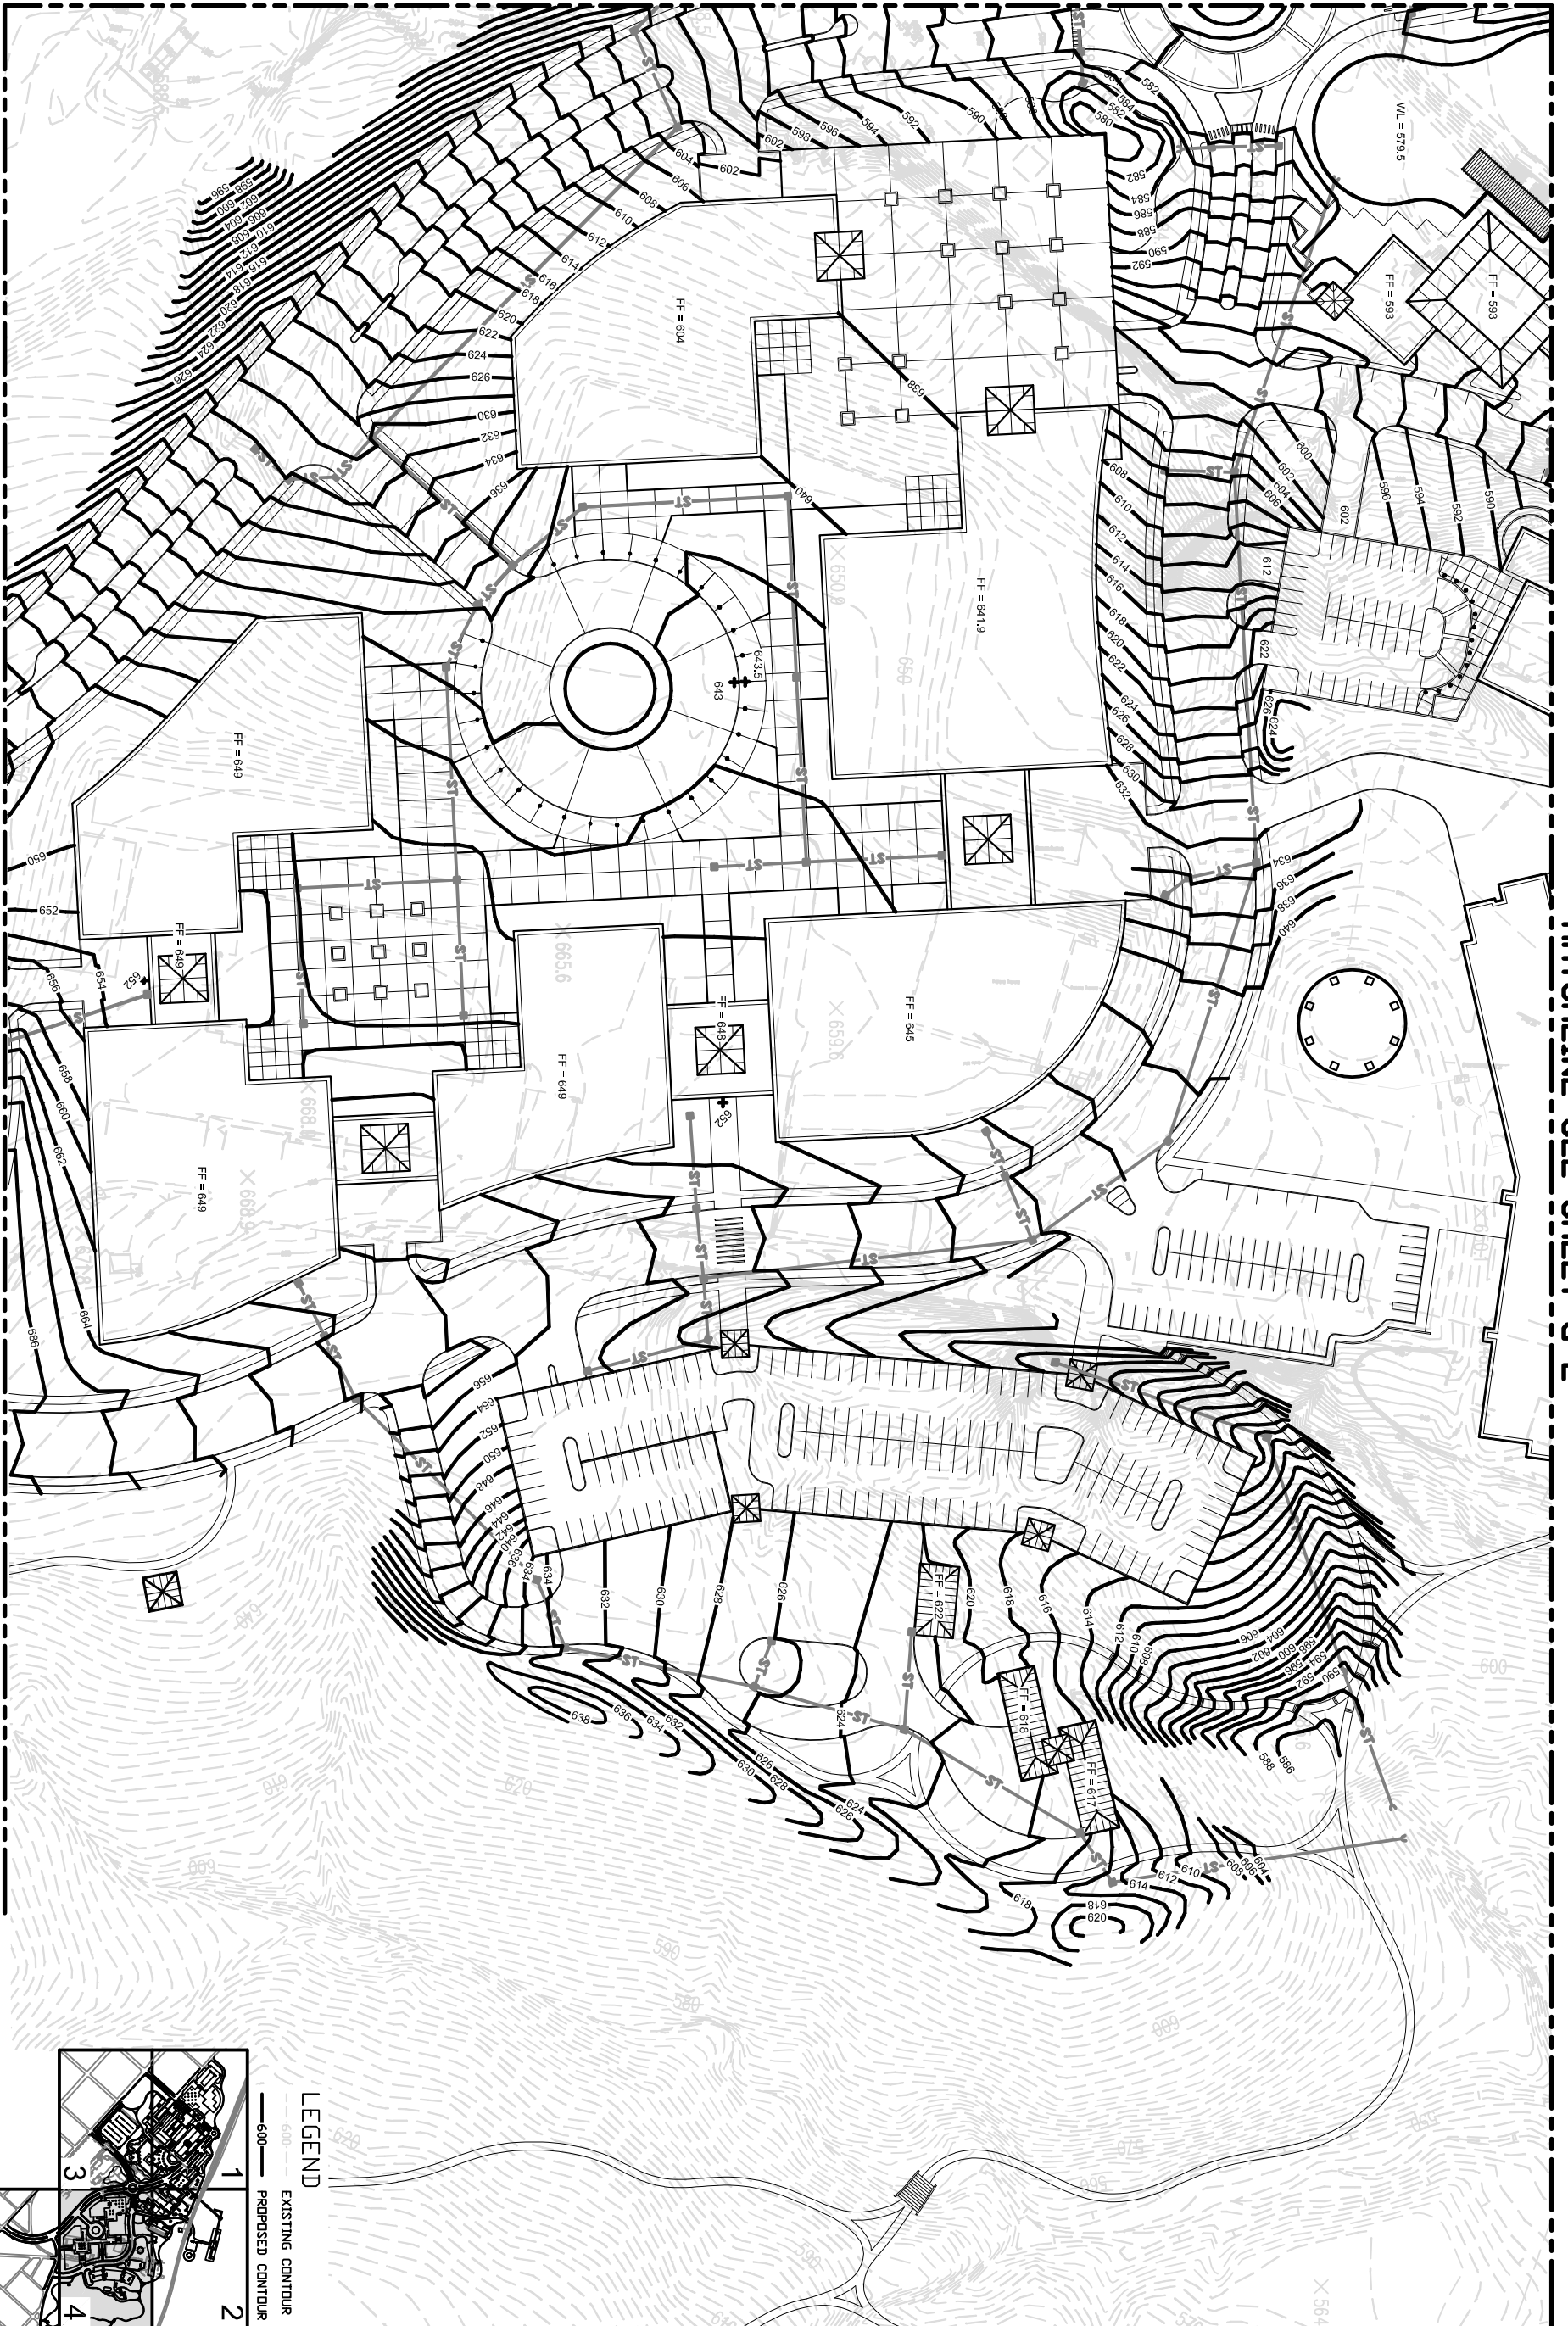

GRADING PLAN

MSP REDEVELOPMENT PROJECT
 JEFFERSON CITY, MISSOURI


PROJECT NUMBER: C 0020-01
 PARSONS PROJECT NUMBER: 738538

State of Missouri MATT BLUNT, GOVERNOR
 Office of Administration
 Division of Facilities Management,
 Design and Construction
 David L. Mosby, CFM, Director
 MSP Redevelopment Commission
 Room 730, Truman Building
 P.O. Box 809
 Jefferson City, Missouri 65102


Prepared by:
PARSONS
 400 Woods Mill Road South, Suite 300
 St. Louis, Missouri 63017-3427
 In Association with:
 Development Strategies, Inc.
 Trivers Associates, Inc.
 TSI Engineering, Inc.
 William Tao & Associates, Inc.
 George Dickie Associates

DATE: November 2005
 REVISIONS:

SHEET:
G-4

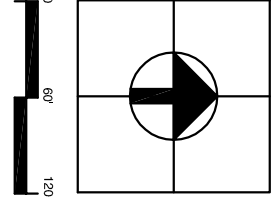


MATCHLINE SEE SHEET G-1

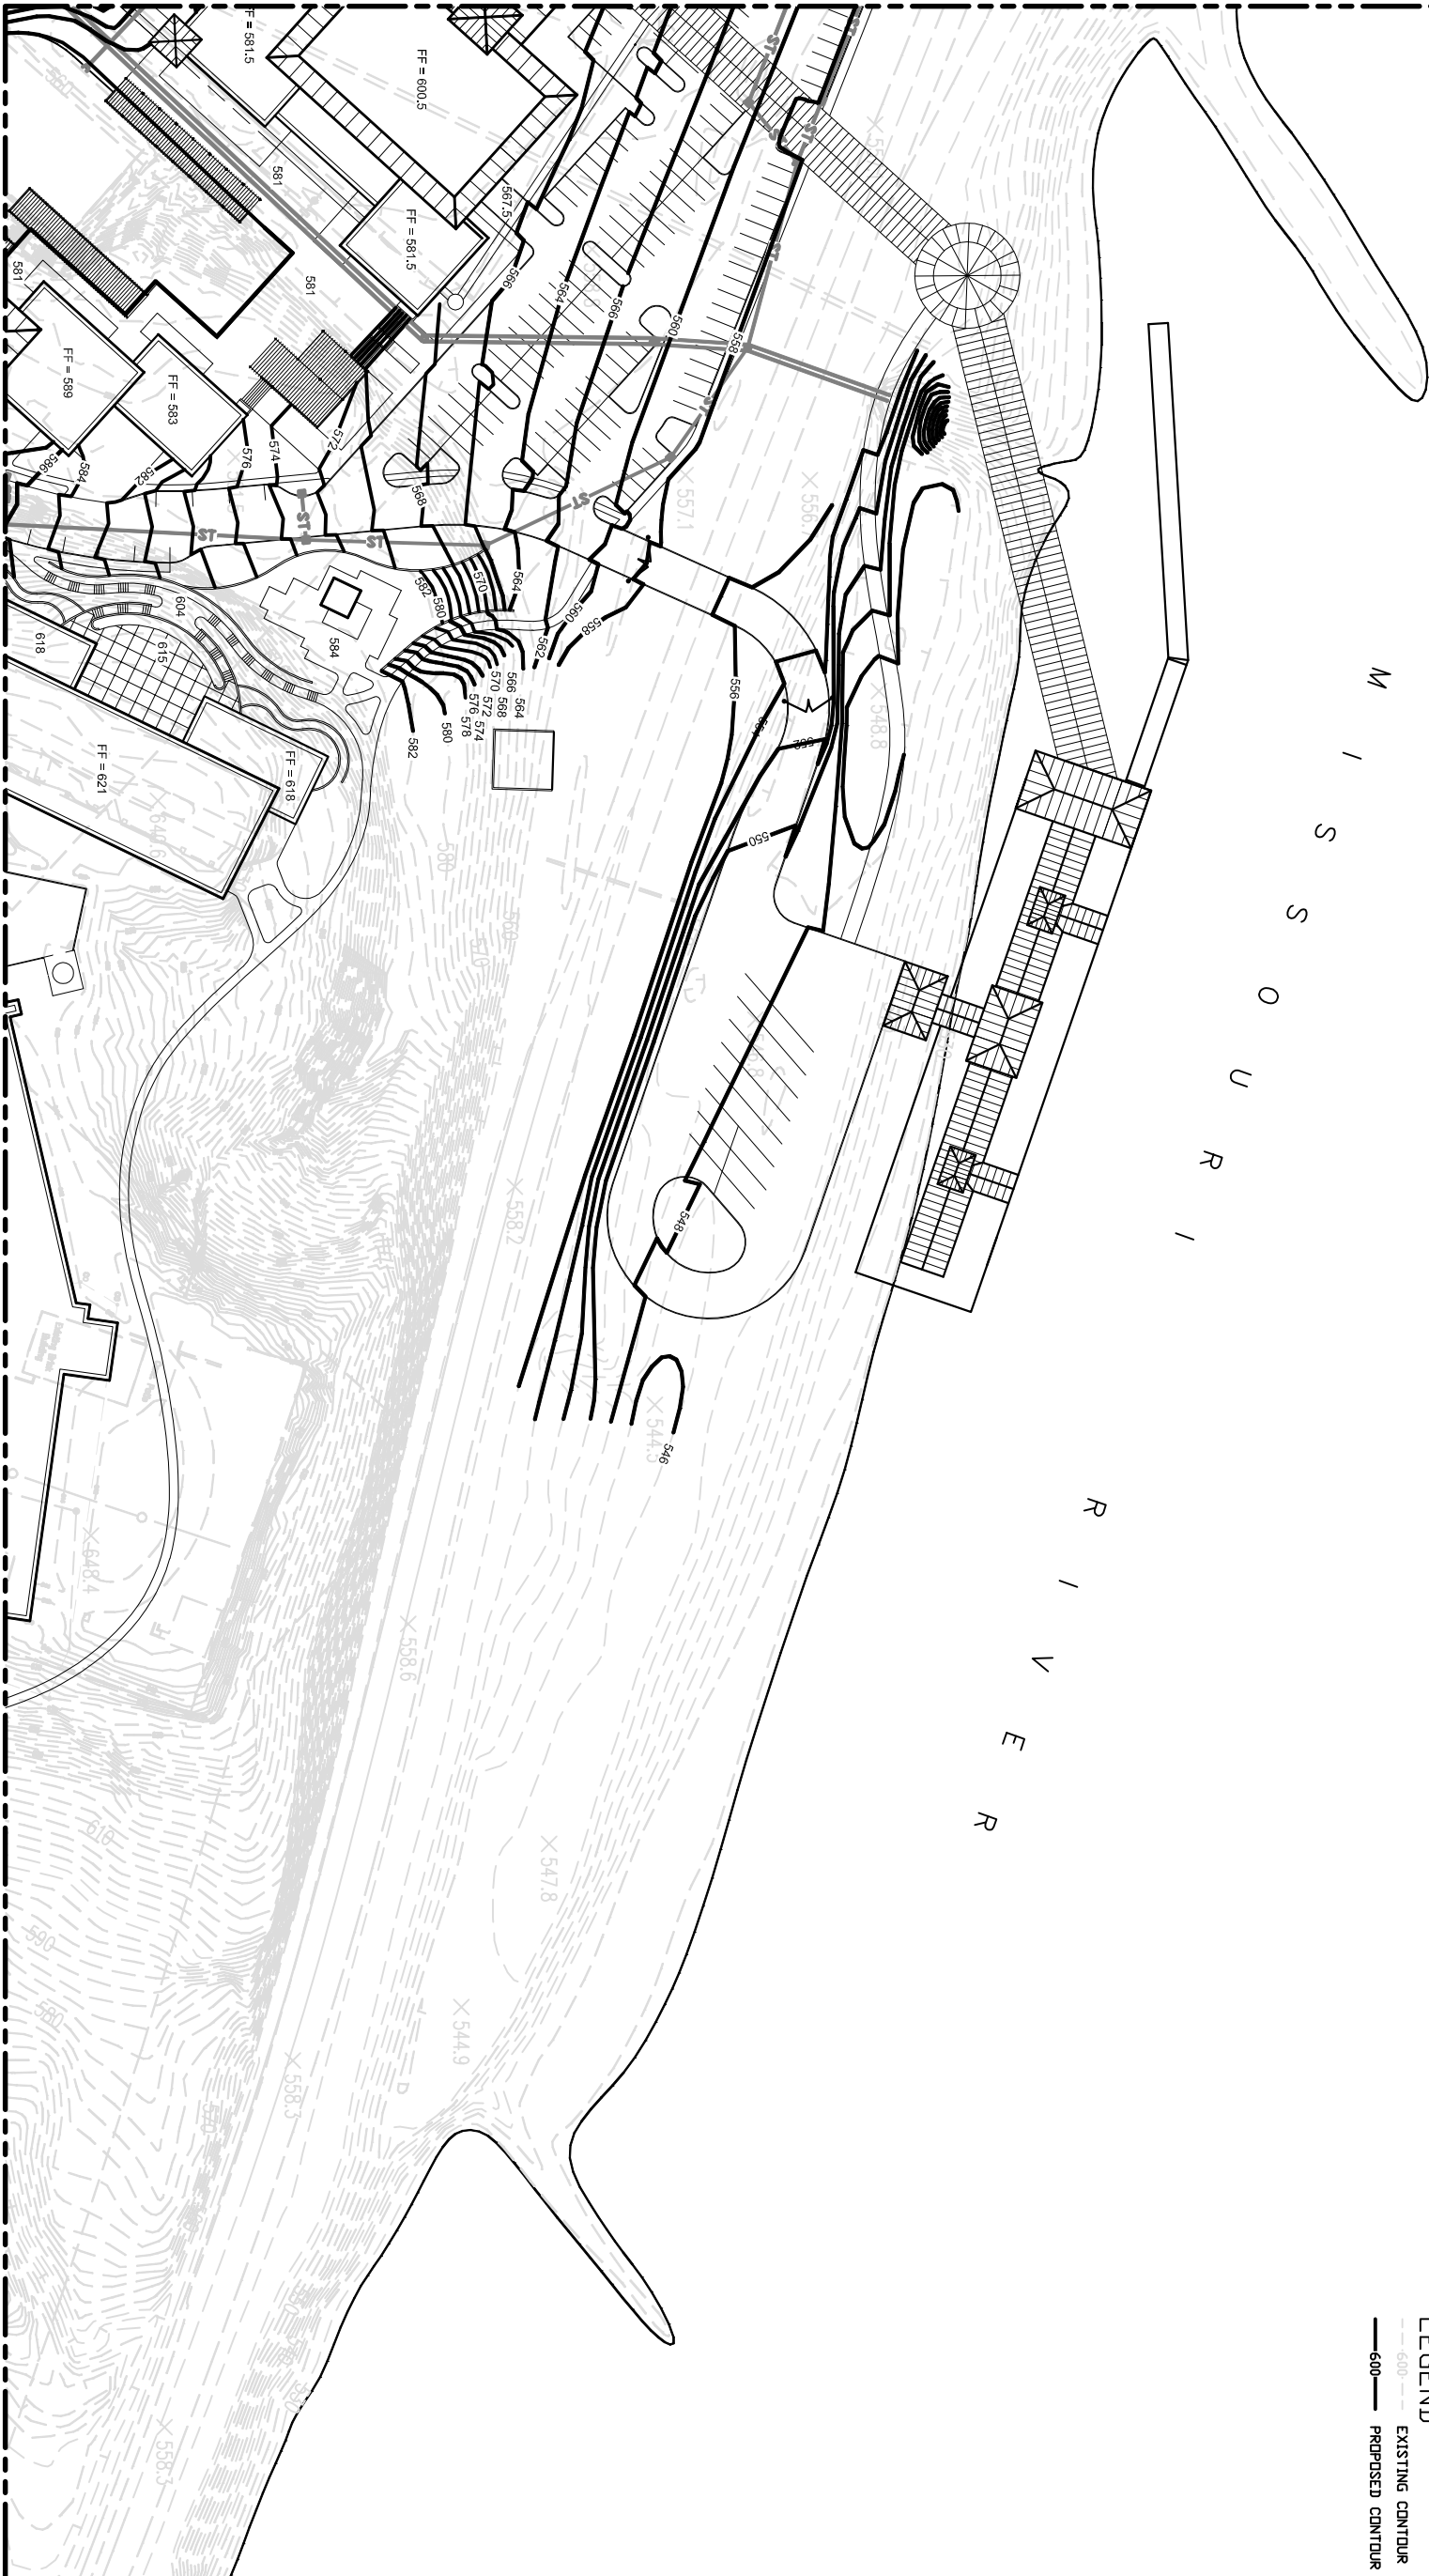

MATCHLINE SEE SHEET G-4



LEGEND
 - - - - - 600 - - - - - EXISTING CONTOUR
 ———— 600 ———— PROPOSED CONTOUR

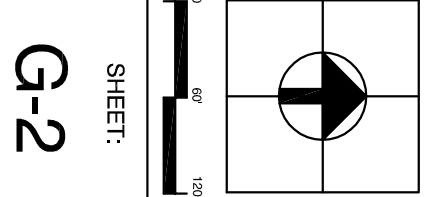

SHEET:
G-2


GRADING PLAN

MSP REDEVELOPMENT PROJECT
 JEFFERSON CITY, MISSOURI
 PROJECT NUMBER: C 0020-01
 PARSONS PROJECT NUMBER: 738538

State of Missouri MATT BLUNT, GOVERNOR
 Office of Administration
 Division of Facilities Management,
 Design and Construction
 David L. Mosby, CFM, Director
 MSP Redevelopment Commission
 Room 730, Truman Building
 P.O. Box 809
 Jefferson City, Missouri 65102

Prepared by:
PARSONS
 400 Woods Mill Road South, Suite 300
 St. Louis, Missouri 63017-3427
 In Association with:
 Development Strategies, Inc.
 Trivers Associates, Inc.
 TSI Engineering, Inc.
 William Tao & Associates, Inc.
 George Dickie Associates


DATE: November 2005
 REVISIONS:

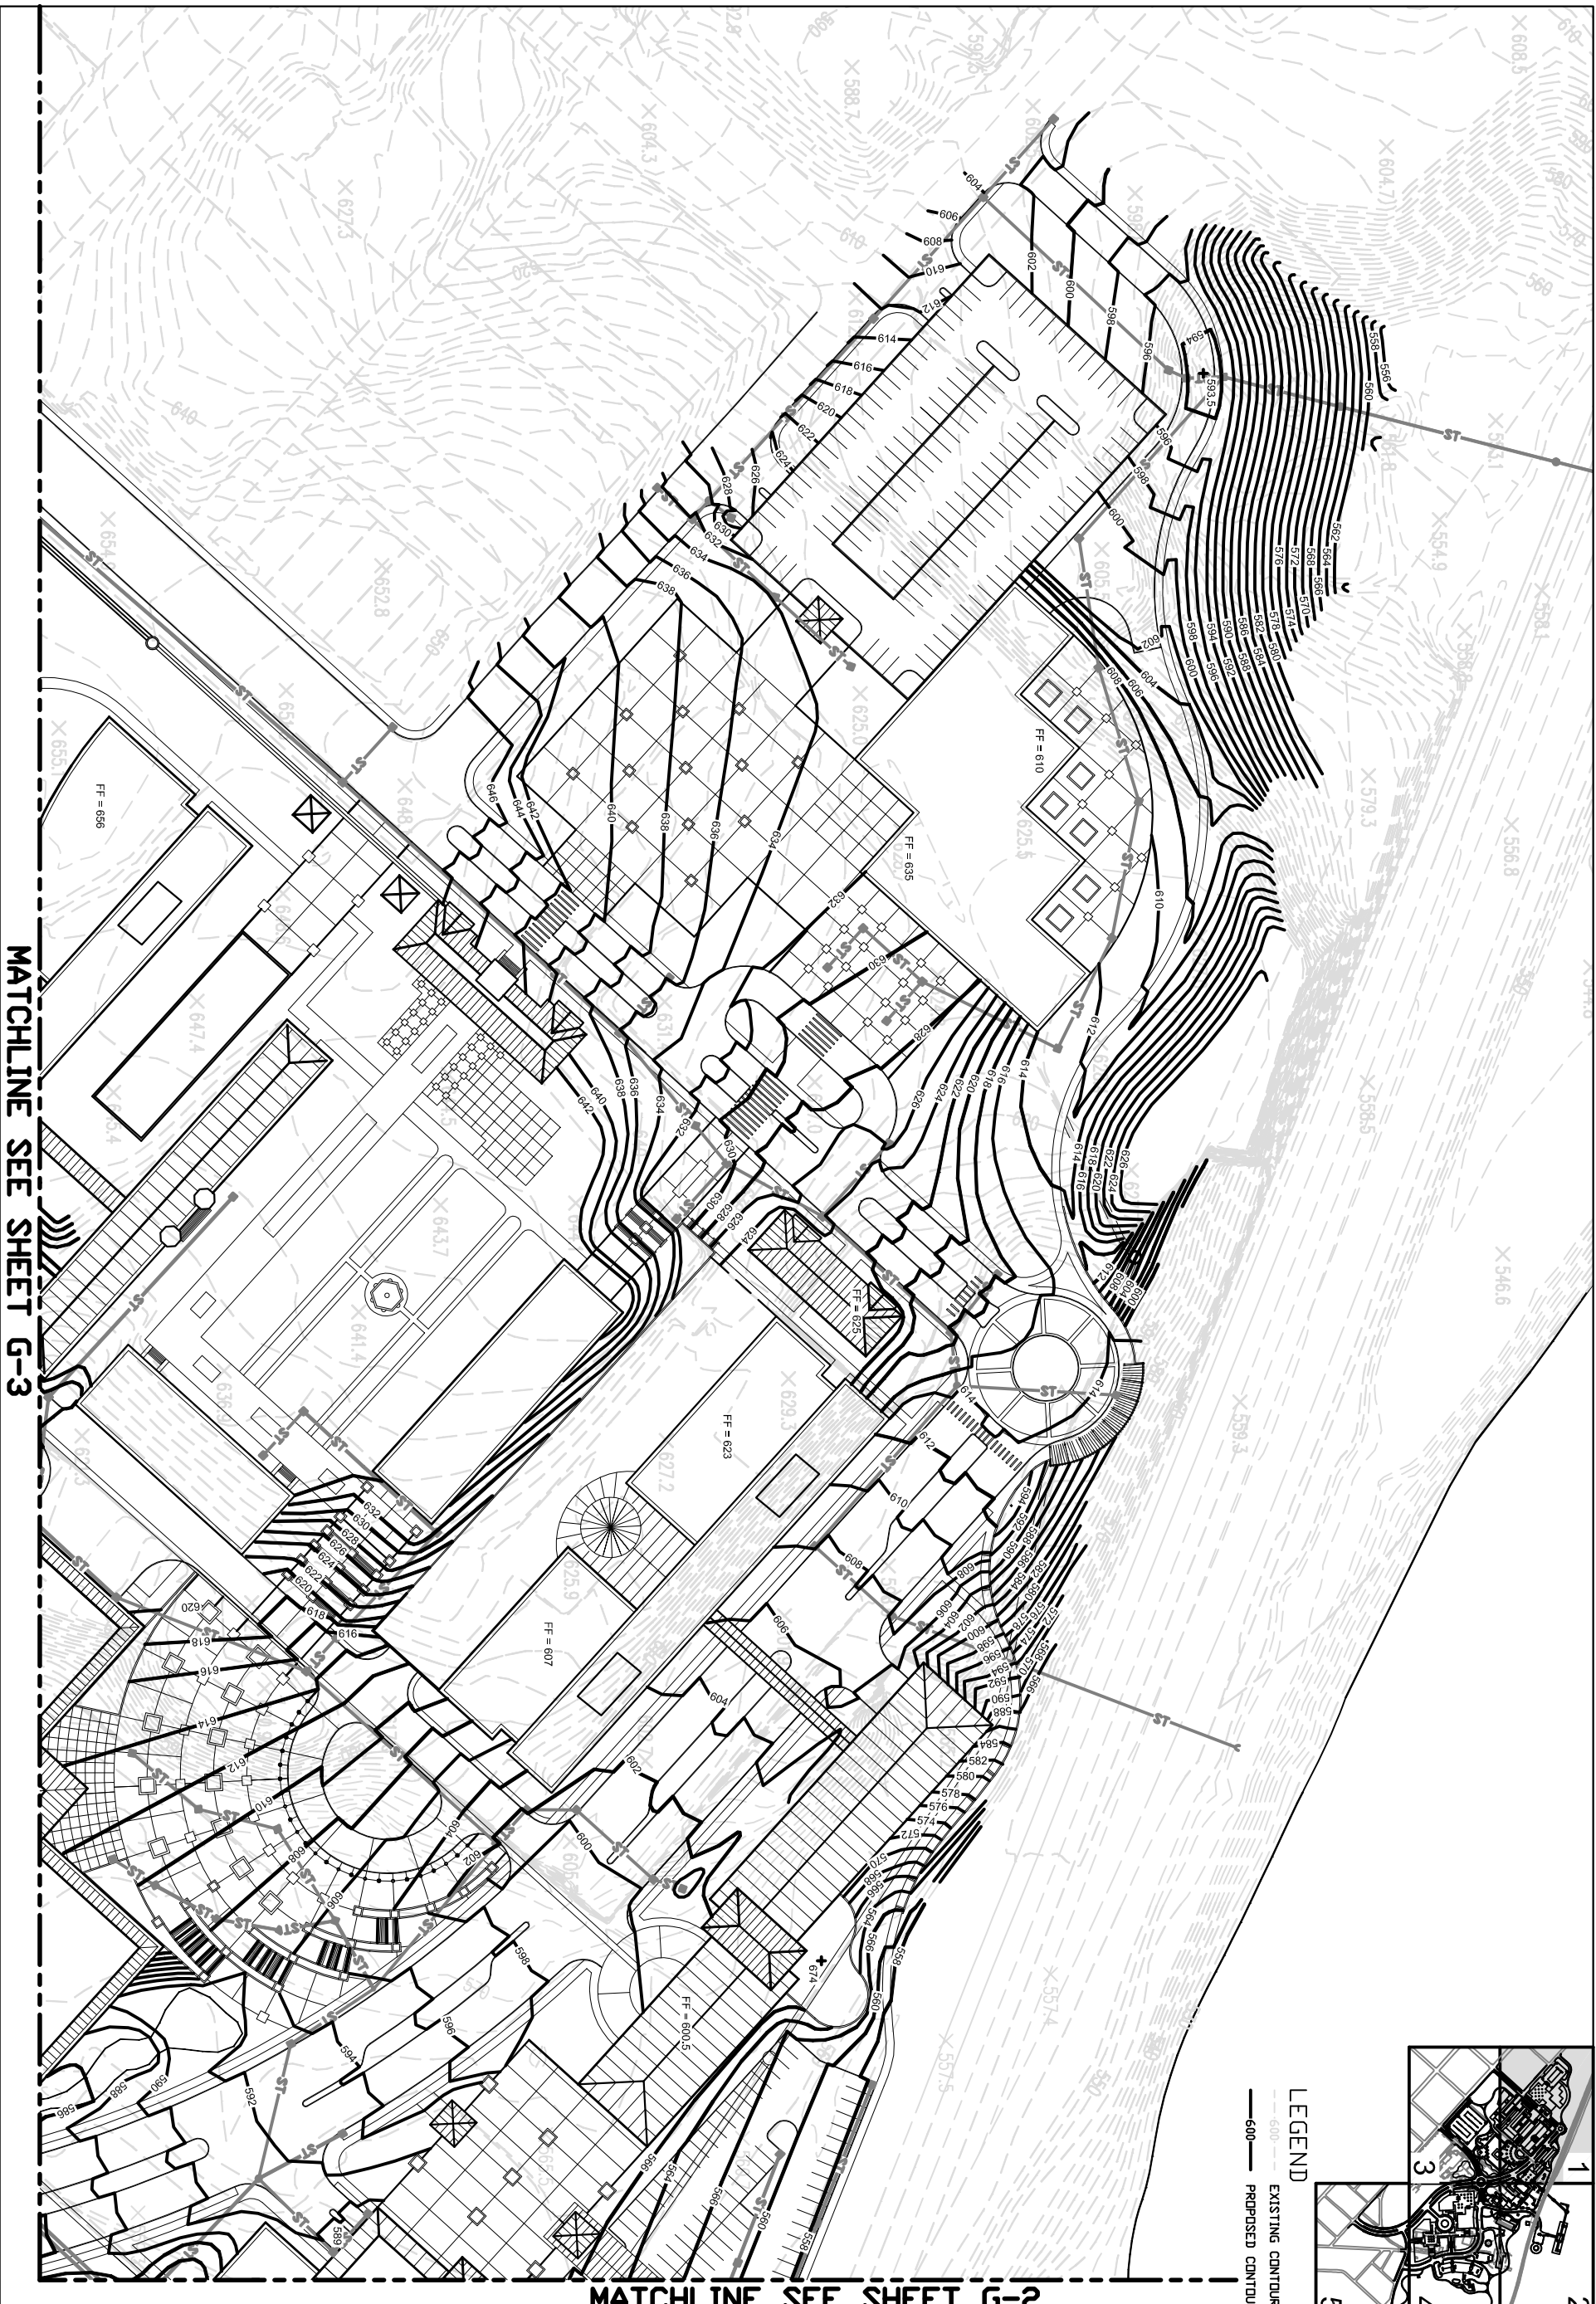

MATCHLINE SEE SHEET G-3

MATCHLINE SEE SHEET G-2

LEGEND
 600 ——— EXISTING CONTOUR
 ——— PROPOSED CONTOUR

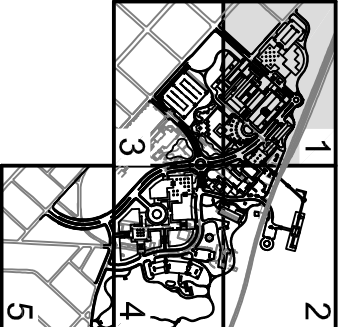

G-1

SHEET:

GRADING PLAN

MSP REDEVELOPMENT PROJECT

JEFFERSON CITY, MISSOURI

PROJECT NUMBER: C 0020-01
 PARSONS PROJECT NUMBER: 738538



State of Missouri
 Office of Administration
 Division of Facilities Management,
 Design and Construction
 David L. Mosby, CFM, Director

MSP Redevelopment Commission
 Room 730, Truman Building
 P.O. Box 809
 Jefferson City, Missouri 65102

Prepared by:
PARSONS
 400 Woods Mill Road South, Suite 300
 St. Louis, Missouri 63017-3427

In Association with:
 Development Strategies, Inc.
 Trivers Associates, Inc.
 TSI Engineering, Inc.
 William Tao & Associates, Inc.
 George Dickie Associates

DATE: November 2005
 REVISIONS:

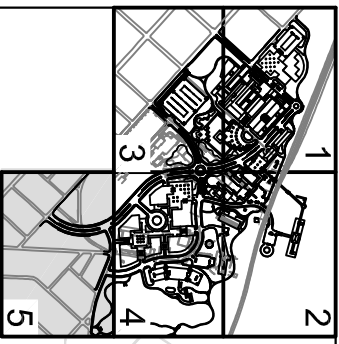
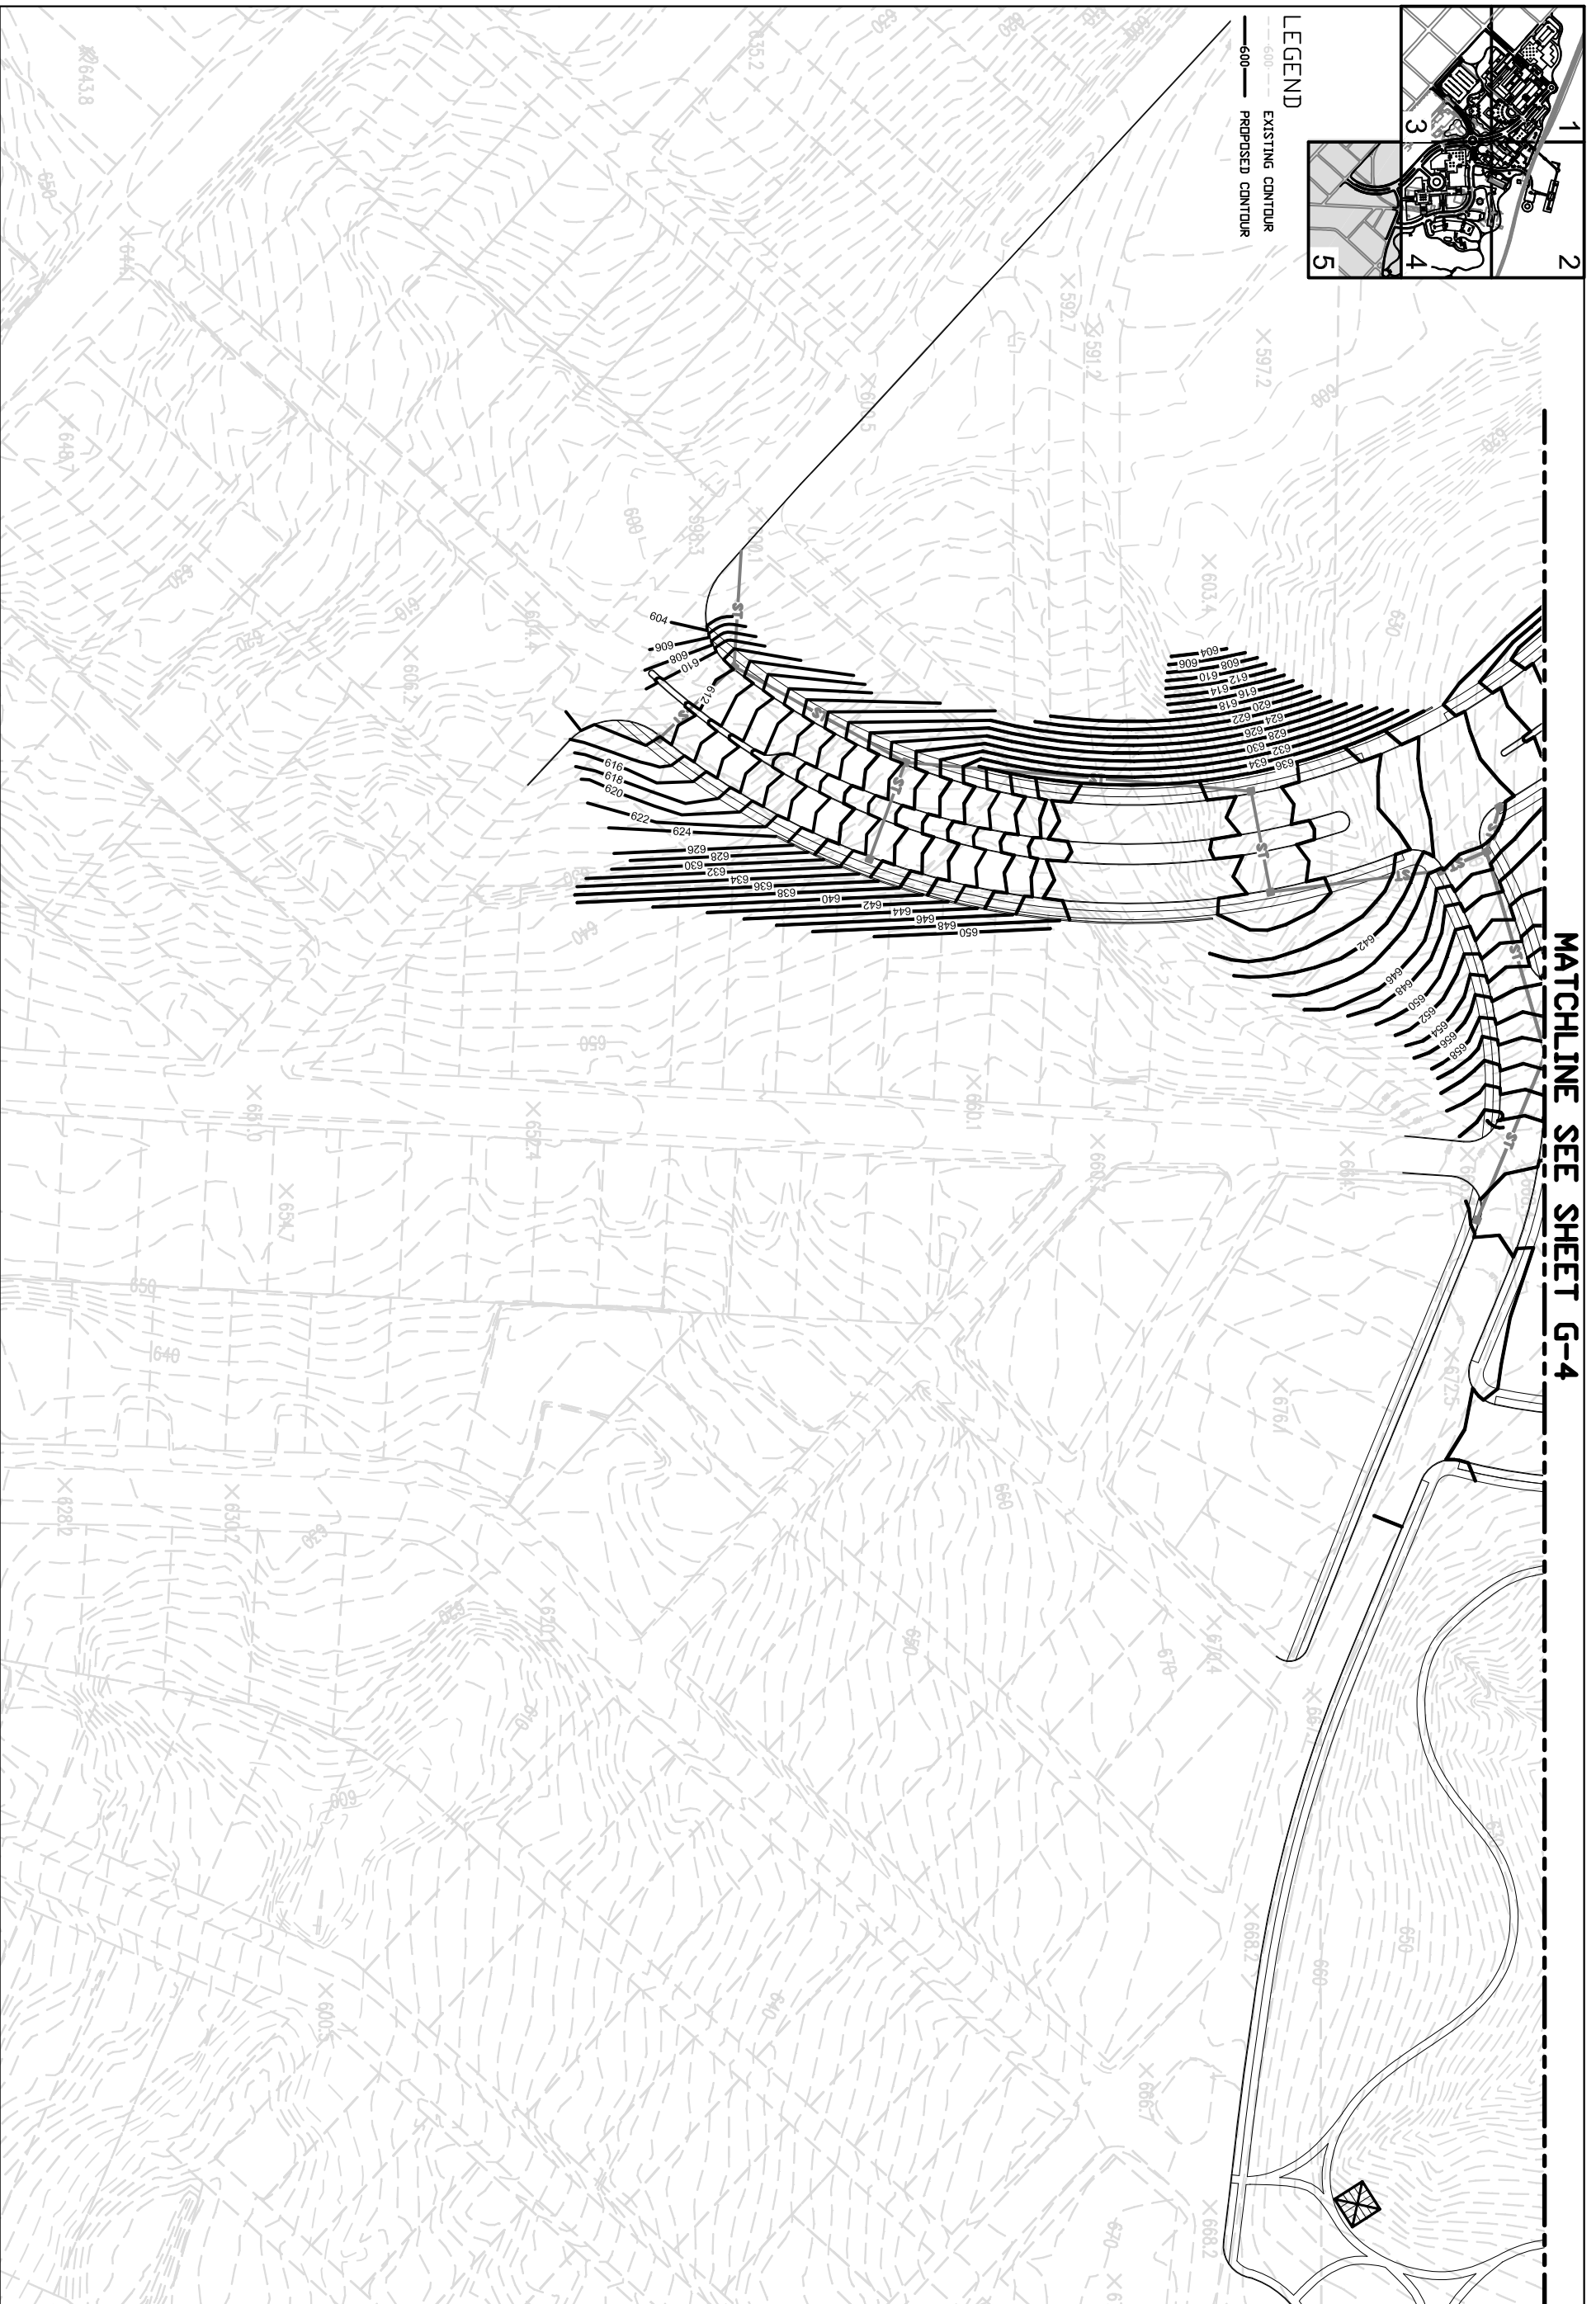


LEGEND
 600 ——— EXISTING CONTOUR
 600 ——— PROPOSED CONTOUR

MATCHLINE SEE SHEET G-4

G-5

SHEET:

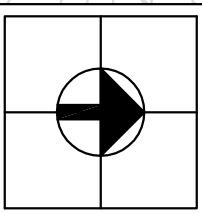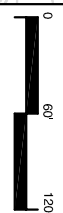

GRADING PLAN


MSP REDEVELOPMENT PROJECT
 JEFFERSON CITY, MISSOURI

PROJECT NUMBER: C 0020-01
 PARSONS PROJECT NUMBER: 738538

State of Missouri MATT BLUNT, GOVERNOR
 Office of Administration
 Division of Facilities Management,
 Design and Construction
 David L. Mosby, CFM, Director
 MSP Redevelopment Commission
 Room 730, Truman Building
 P.O. Box 809
 Jefferson City, Missouri 65102


Prepared by:
PARSONS
 400 Woods Mill Road South, Suite 300
 St. Louis, Missouri 63017-3427
 In Association with:
 Development Strategies, Inc.
 Trivers Associates, Inc.
 TSI Engineering, Inc.
 William Tao & Associates, Inc.
 George Dickie Associates

DATE: November 2005
 REVISIONS:

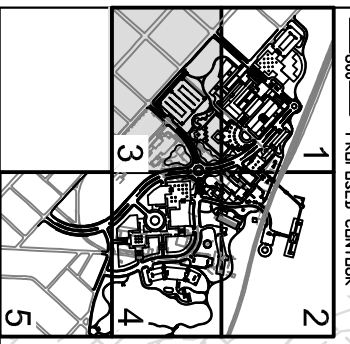

MATCHLINE SEE SHEET G-1

MATCHLINE SEE SHEET G-4

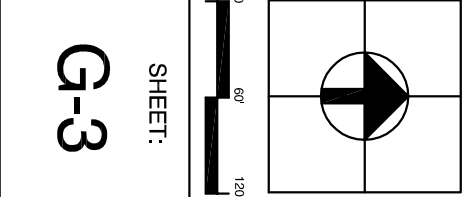

GRADING PLAN
 MSP REDEVELOPMENT PROJECT
 JEFFERSON CITY, MISSOURI
 PROJECT NUMBER: C 0020-01
 PARSONS PROJECT NUMBER: 738538

State of Missouri MATT BLUNT, GOVERNOR
 Office of Administration
 Division of Facilities Management,
 Design and Construction
 David L. Mosby, CFM, Director
 MSP Redevelopment Commission
 Room 730, Truman Building
 P.O. Box 809
 Jefferson City, Missouri 65102

Prepared by:
PARSONS
 400 Woods Mill Road South, Suite 300
 St. Louis, Missouri 63017-3427
 In Association with:
 Development Strategies, Inc.
 Trivers Associates, Inc.
 TSI Engineering, Inc.
 William Tao & Associates, Inc.
 George Dickie Associates

DATE: November 2005
 REVISIONS: