


U-0

SHEET:

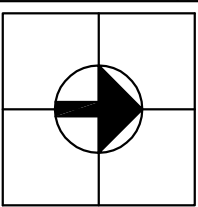

UTILITY PLAN

MSP REDEVELOPMENT PROJECT

JEFFERSON CITY, MISSOURI

PROJECT NUMBER: C 0020-01
 PARSONS PROJECT NUMBER: 738538

State of Missouri MATT BLUNT, GOVERNOR

Office of Administration
 Division of Facilities Management,
 Design and Construction
 David L. Mosby, CFM, Director
 MSP Redevelopment Commission
 Room 730, Truman Building
 P.O. Box 809
 Jefferson City, Missouri 65102

Prepared by:

PARSONS
 400 Woods Mill Road South, Suite 300
 St. Louis, Missouri 63017-3427
 In Association with:
 Development Strategies, Inc.
 Trivers Associates, Inc.
 TSI Engineering, Inc.
 William Tao & Associates, Inc.
 George Dickie Associates


DATE: November 2005

REVISIONS:

MATCHLINE SEE SHEET U-3


MATCHLINE SEE SHEET U-2

MATCHLINE SEE SHEET U-5

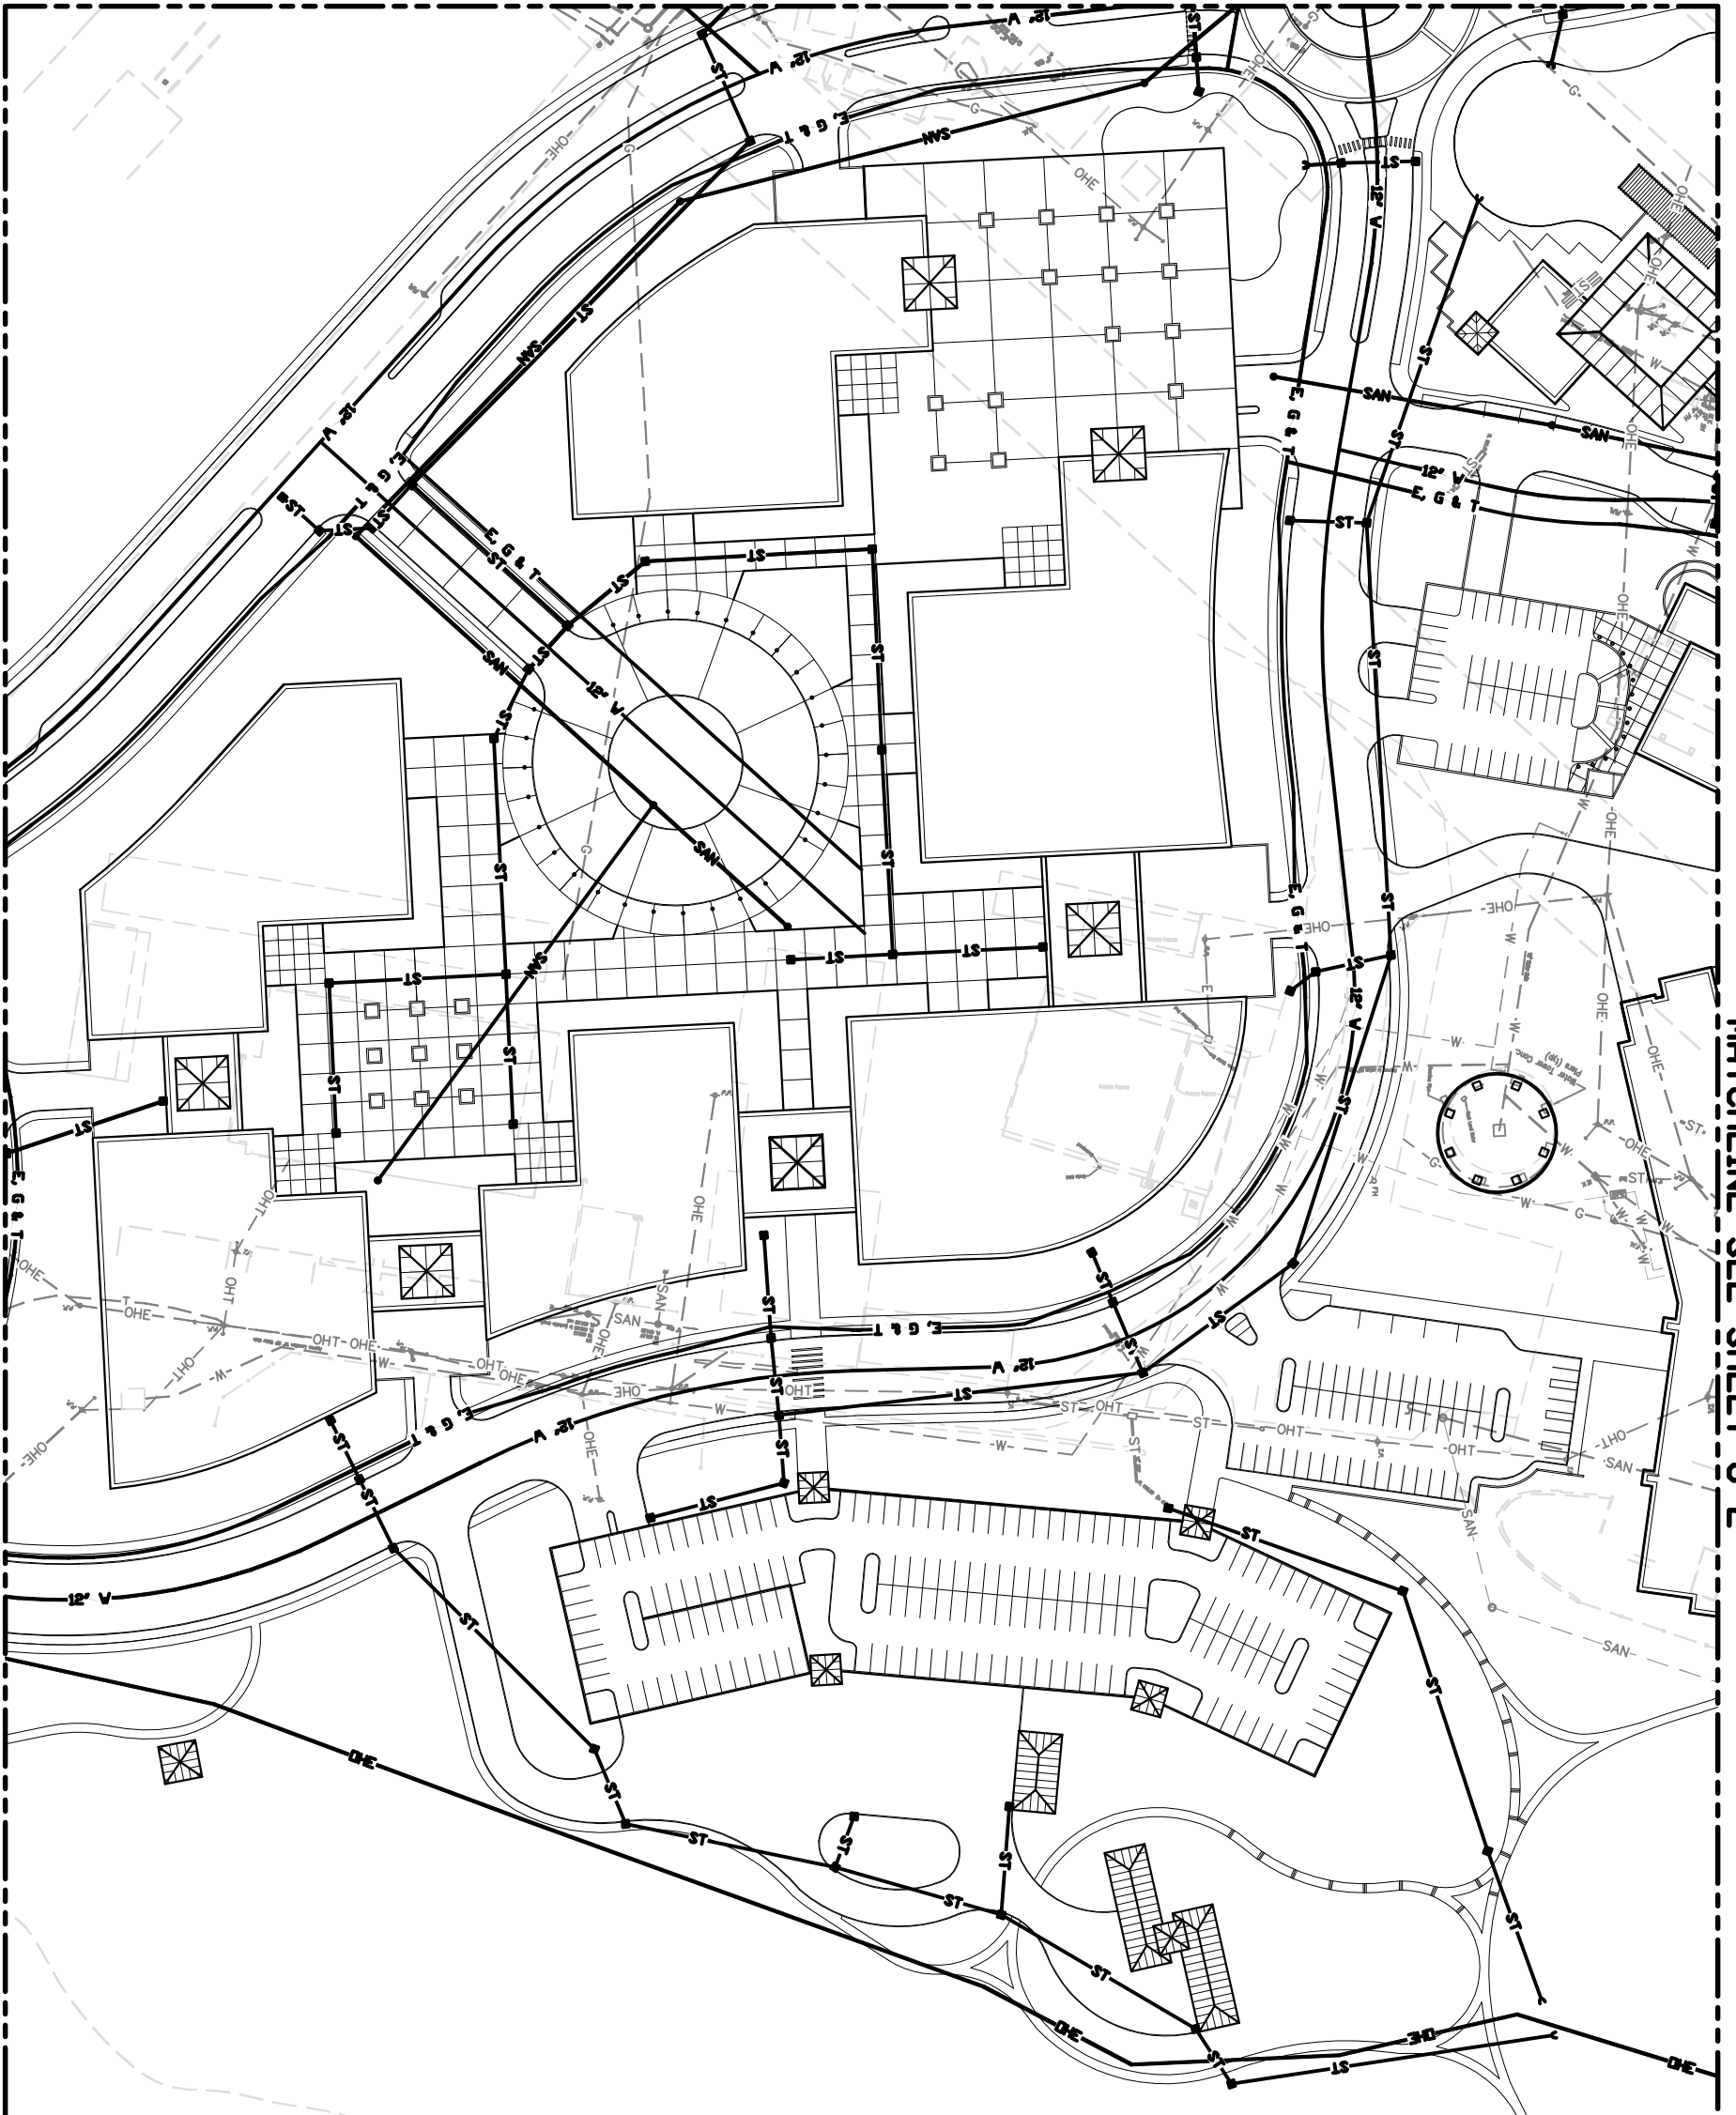

LEGEND

- E UNDERGROUND ELECTRIC
- E, G & T ELECTRIC, GAS & TELEPHONE
- DHE OVERHEAD ELECTRIC
- SAN SANITARY SEWER
- ST STORM SEWER
- W WATER
- FLARED END SECTION
- MANHOLE
- INLET
- EXISTING UTILITY
- PROPOSED UTILITY

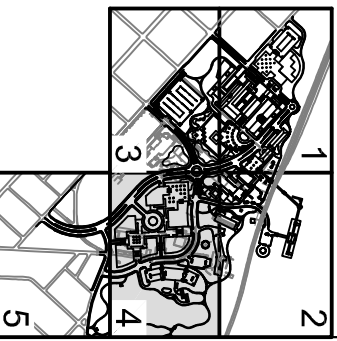

UTILITY PLAN


MSP REDEVELOPMENT PROJECT
JEFFERSON CITY, MISSOURI

PROJECT NUMBER: C 0020-01
PARSONS PROJECT NUMBER: 738538

State of Missouri MATT BLUNT, GOVERNOR
Office of Administration
Division of Facilities Management,
Design and Construction
David L. Mosby, CFM, Director
MSP Redevelopment Commission
Room 730, Truman Building
P.O. Box 809
Jefferson City, Missouri 65102

Prepared by:
PARSONS
400 Woods Mill Road South, Suite 300
St. Louis, Missouri 63017-3427
In Association with:
Development Strategies, Inc.
Trivers Associates, Inc.
TSI Engineering, Inc.
William Tao & Associates, Inc.
George Dickie Associates


DATE: November 2005
REVISIONS:

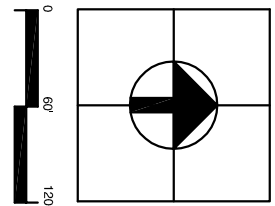

SHEET:
U-4

MATCHLINE SEE SHEET U-1

MATCHLINE SEE SHEET U-4


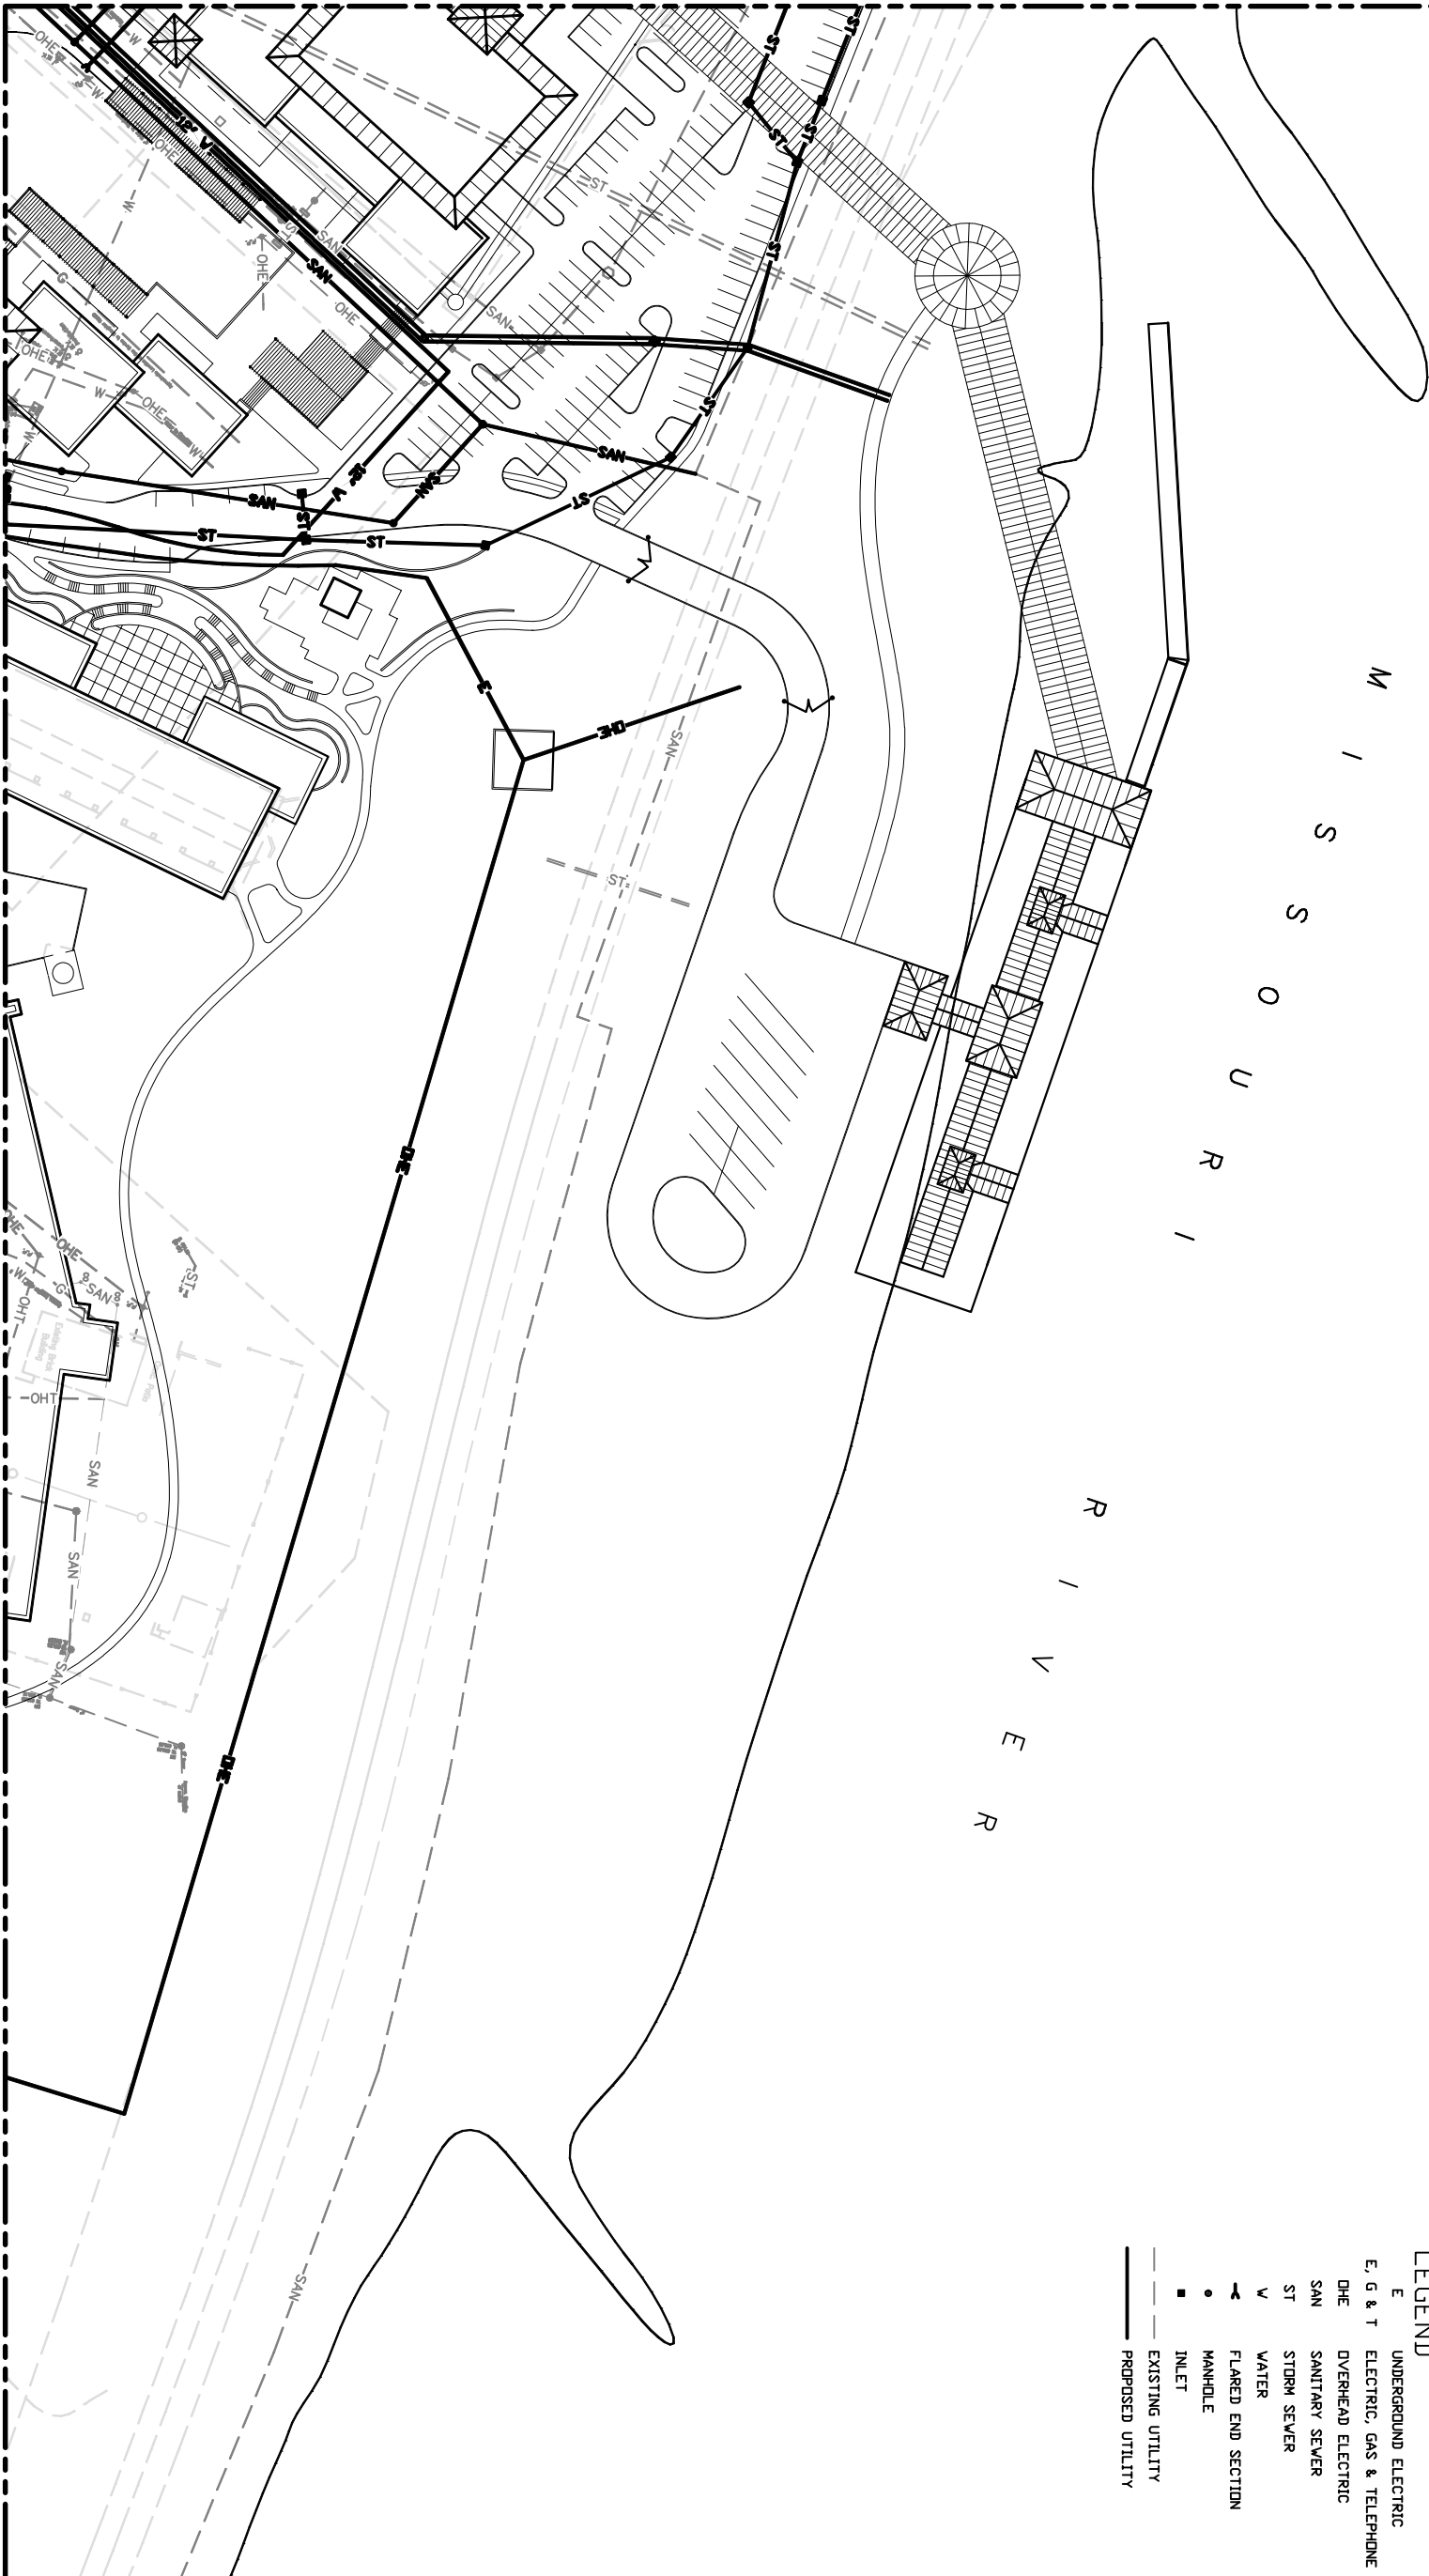


M
I
S
S
O
U
R
I

R
I
V
E
R

LEGEND

- E UNDERGROUND ELECTRIC
- E, G & T ELECTRIC, GAS & TELEPHONE
- OHE OVERHEAD ELECTRIC
- SAN SANITARY SEWER
- ST STORM SEWER
- W WATER
- FLARED END SECTION
- MANHOLE
- INLET
- EXISTING UTILITY
- PROPOSED UTILITY

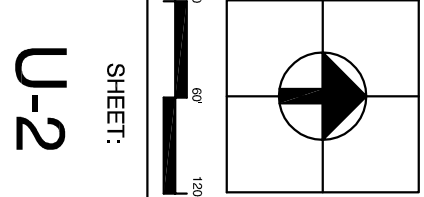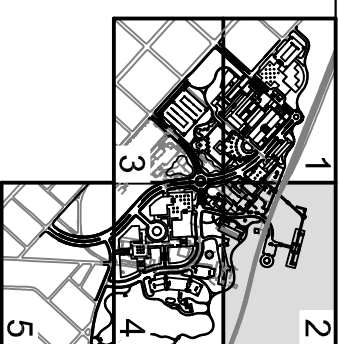


SHEET:
U-2

UTILITY PLAN
MSP REDEVELOPMENT PROJECT
JEFFERSON CITY, MISSOURI
PROJECT NUMBER: C 0020-01
PARSONS PROJECT NUMBER: 738538

State of Missouri MATT BLUNT, GOVERNOR
Office of Administration
Division of Facilities Management,
Design and Construction
David L. Mosby, CFM, Director
MSP Redevelopment Commission
Room 730, Truman Building
P.O. Box 809
Jefferson City, Missouri 65102

Prepared by:
PARSONS
400 Woods Mill Road South, Suite 300
St. Louis, Missouri 63017-3427
In Association with:
Development Strategies, Inc.
Trivers Associates, Inc.
TSI Engineering, Inc.
William Tao & Associates, Inc.
George Dickie Associates

DATE: November 2005
REVISIONS:

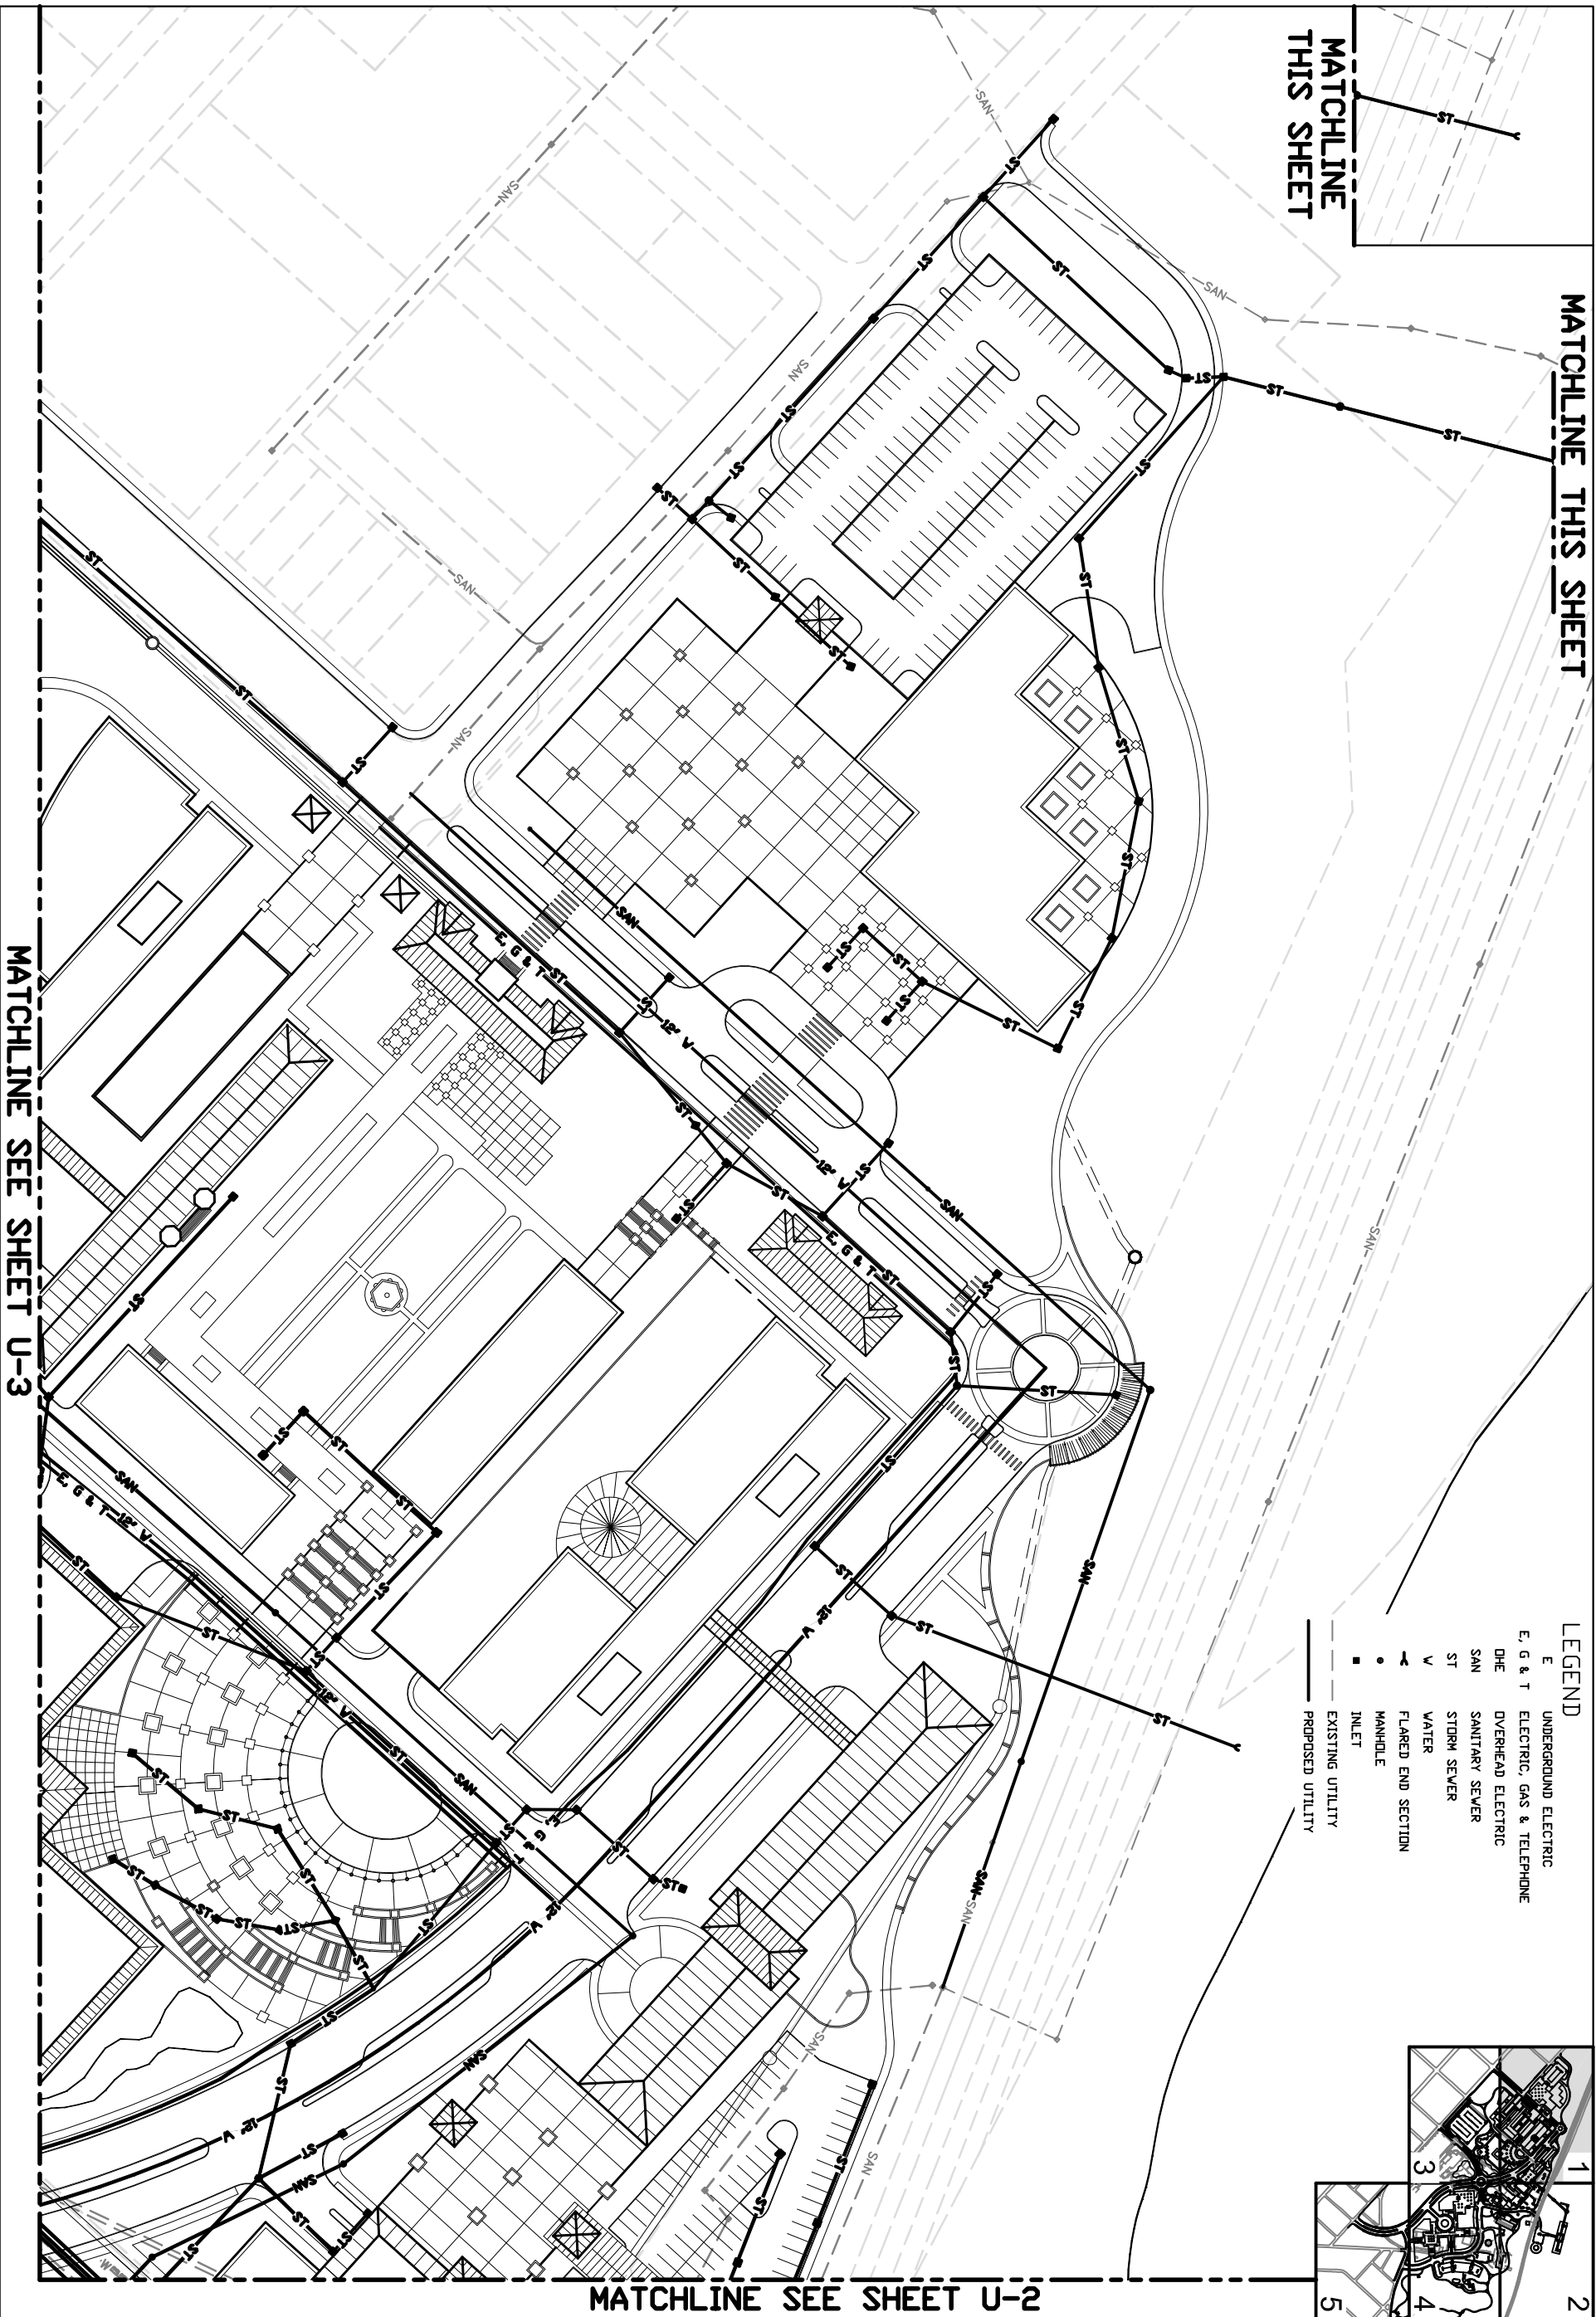

MATCHLINE
THIS SHEET



MATCHLINE THIS SHEET

MATCHLINE SEE SHEET U-3

MATCHLINE SEE SHEET U-2

LEGEND

- E UNDERGROUND ELECTRIC
- E, G & T ELECTRIC, GAS & TELEPHONE
- DHE OVERHEAD ELECTRIC
- SAN SANITARY SEWER
- ST STORM SEWER
- V WATER
- FLARED END SECTION
- MANHOLE
- INLET
- EXISTING UTILITY
- PROPOSED UTILITY

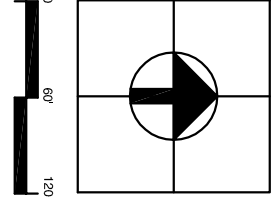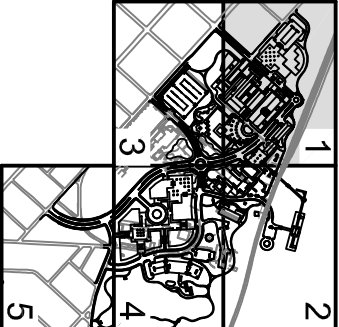


SHEET:
U-1

UTILITY PLAN
MSP REDEVELOPMENT PROJECT
JEFFERSON CITY, MISSOURI
PROJECT NUMBER: C 0020-01
PARSONS PROJECT NUMBER 738538

State of Missouri MATT BLUNT, GOVERNOR
Office of Administration
Division of Facilities Management,
Design and Construction
David L. Mosby, CFM, Director
MSP Redevelopment Commission
Room 730, Truman Building
P.O. Box 809
Jefferson City, Missouri 65102


Prepared by:
PARSONS
400 Woods Mill Road South, Suite 300
St. Louis, Missouri 63017-3427
In Association with:
Development Strategies, Inc.
Trivers Associates, Inc.
TSI Engineering, Inc.
William Tao & Associates, Inc.
George Dickie Associates

DATE: November 2005
REVISIONS:

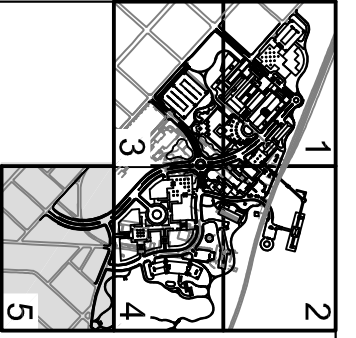

LEGEND



- E UNDERGROUND ELECTRIC
- E, G & T ELECTRIC, GAS & TELEPHONE
- OHE OVERHEAD ELECTRIC
- SAN SANITARY SEWER
- ST STORM SEWER
- V VAITER
- FLARED END SECTION
- MANHOLE
- INLET
- EXISTING UTILITY
- PROPOSED UTILITY

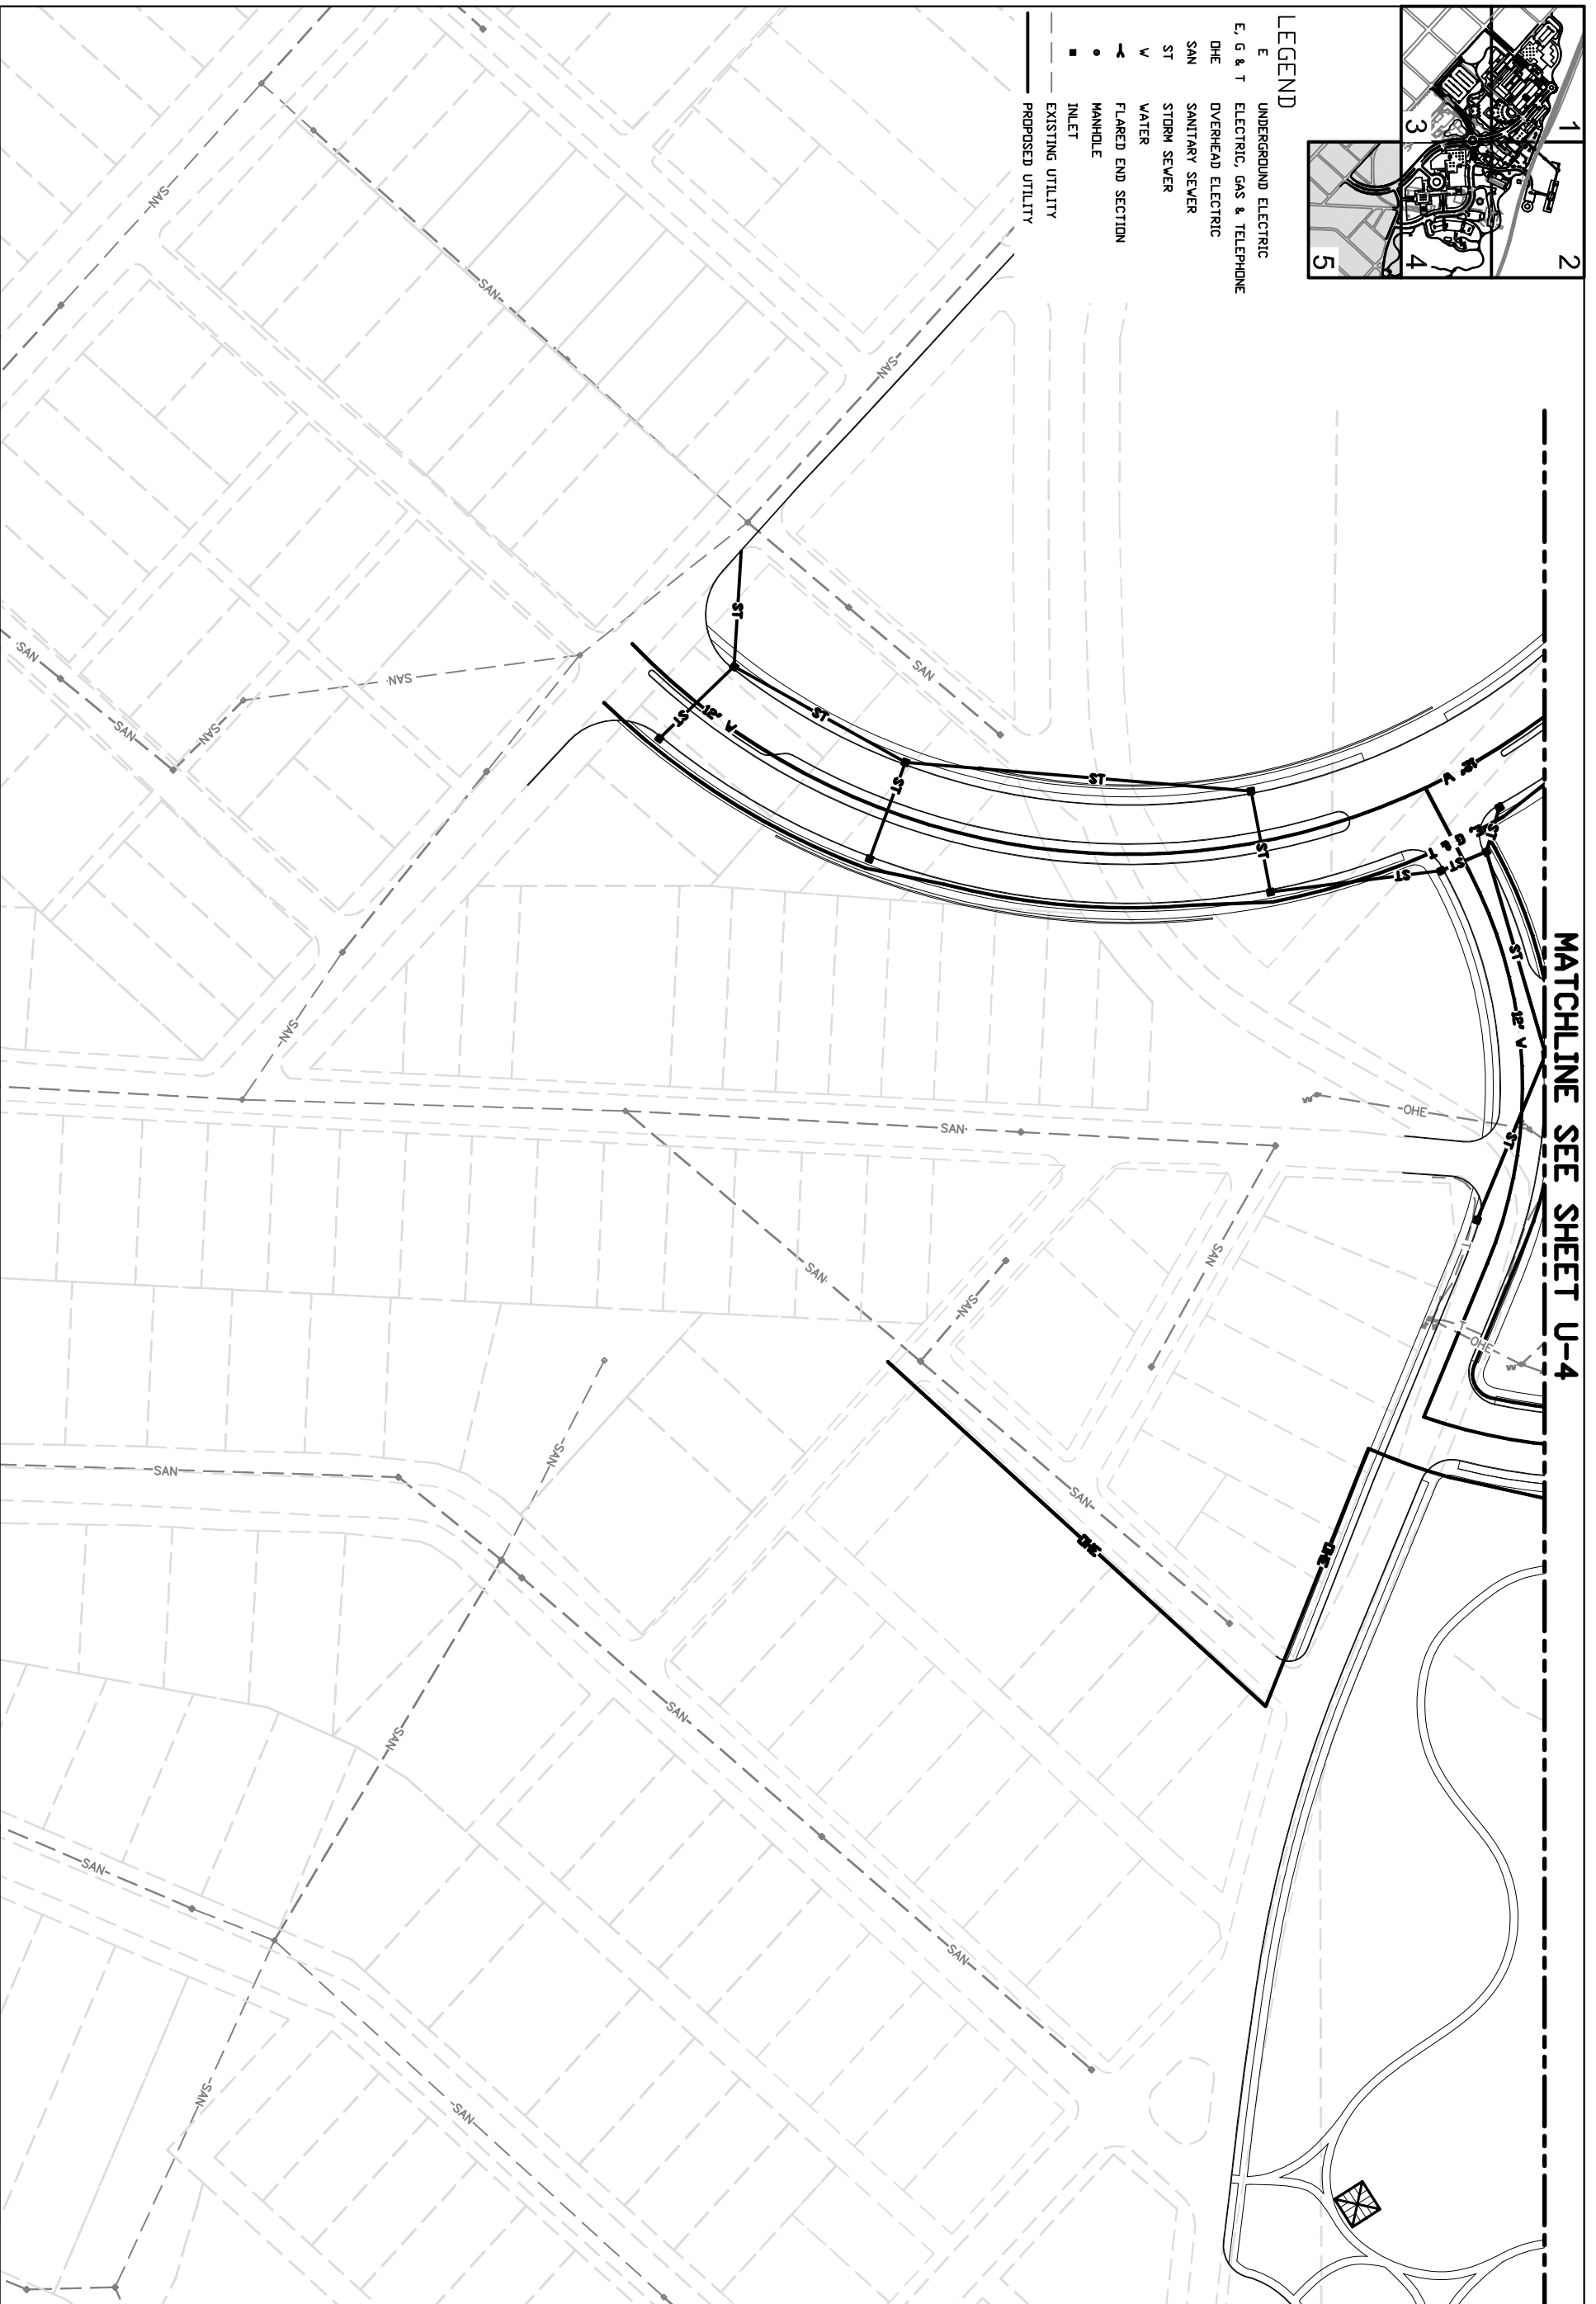

MATCHLINE SEE SHEET U-4

U-5

SHEET:

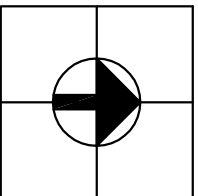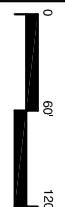

UTILITY PLAN

MSP REDEVELOPMENT PROJECT

JEFFERSON CITY, MISSOURI

PROJECT NUMBER: C 0020-01
PARSONS PROJECT NUMBER: 738538

State of Missouri MATT BLUNT, GOVERNOR



Office of Administration
Division of Facilities Management,
Design and Construction
David L. Mosby, CFM, Director
MSP Redevelopment Commission
Room 730, Truman Building
P.O. Box 809
Jefferson City, Missouri 65102

Prepared by:

PARSONS
400 Woods Mill Road South, Suite 300
St. Louis, Missouri 63017-3427
In Association with:
Development Strategies, Inc.
Trivers Associates, Inc.
TSI Engineering, Inc.
William Tao & Associates, Inc.
George Dickie Associates

DATE: November 2005


REVISIONS:

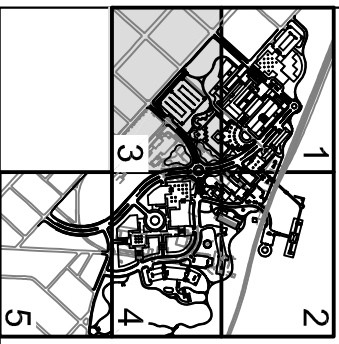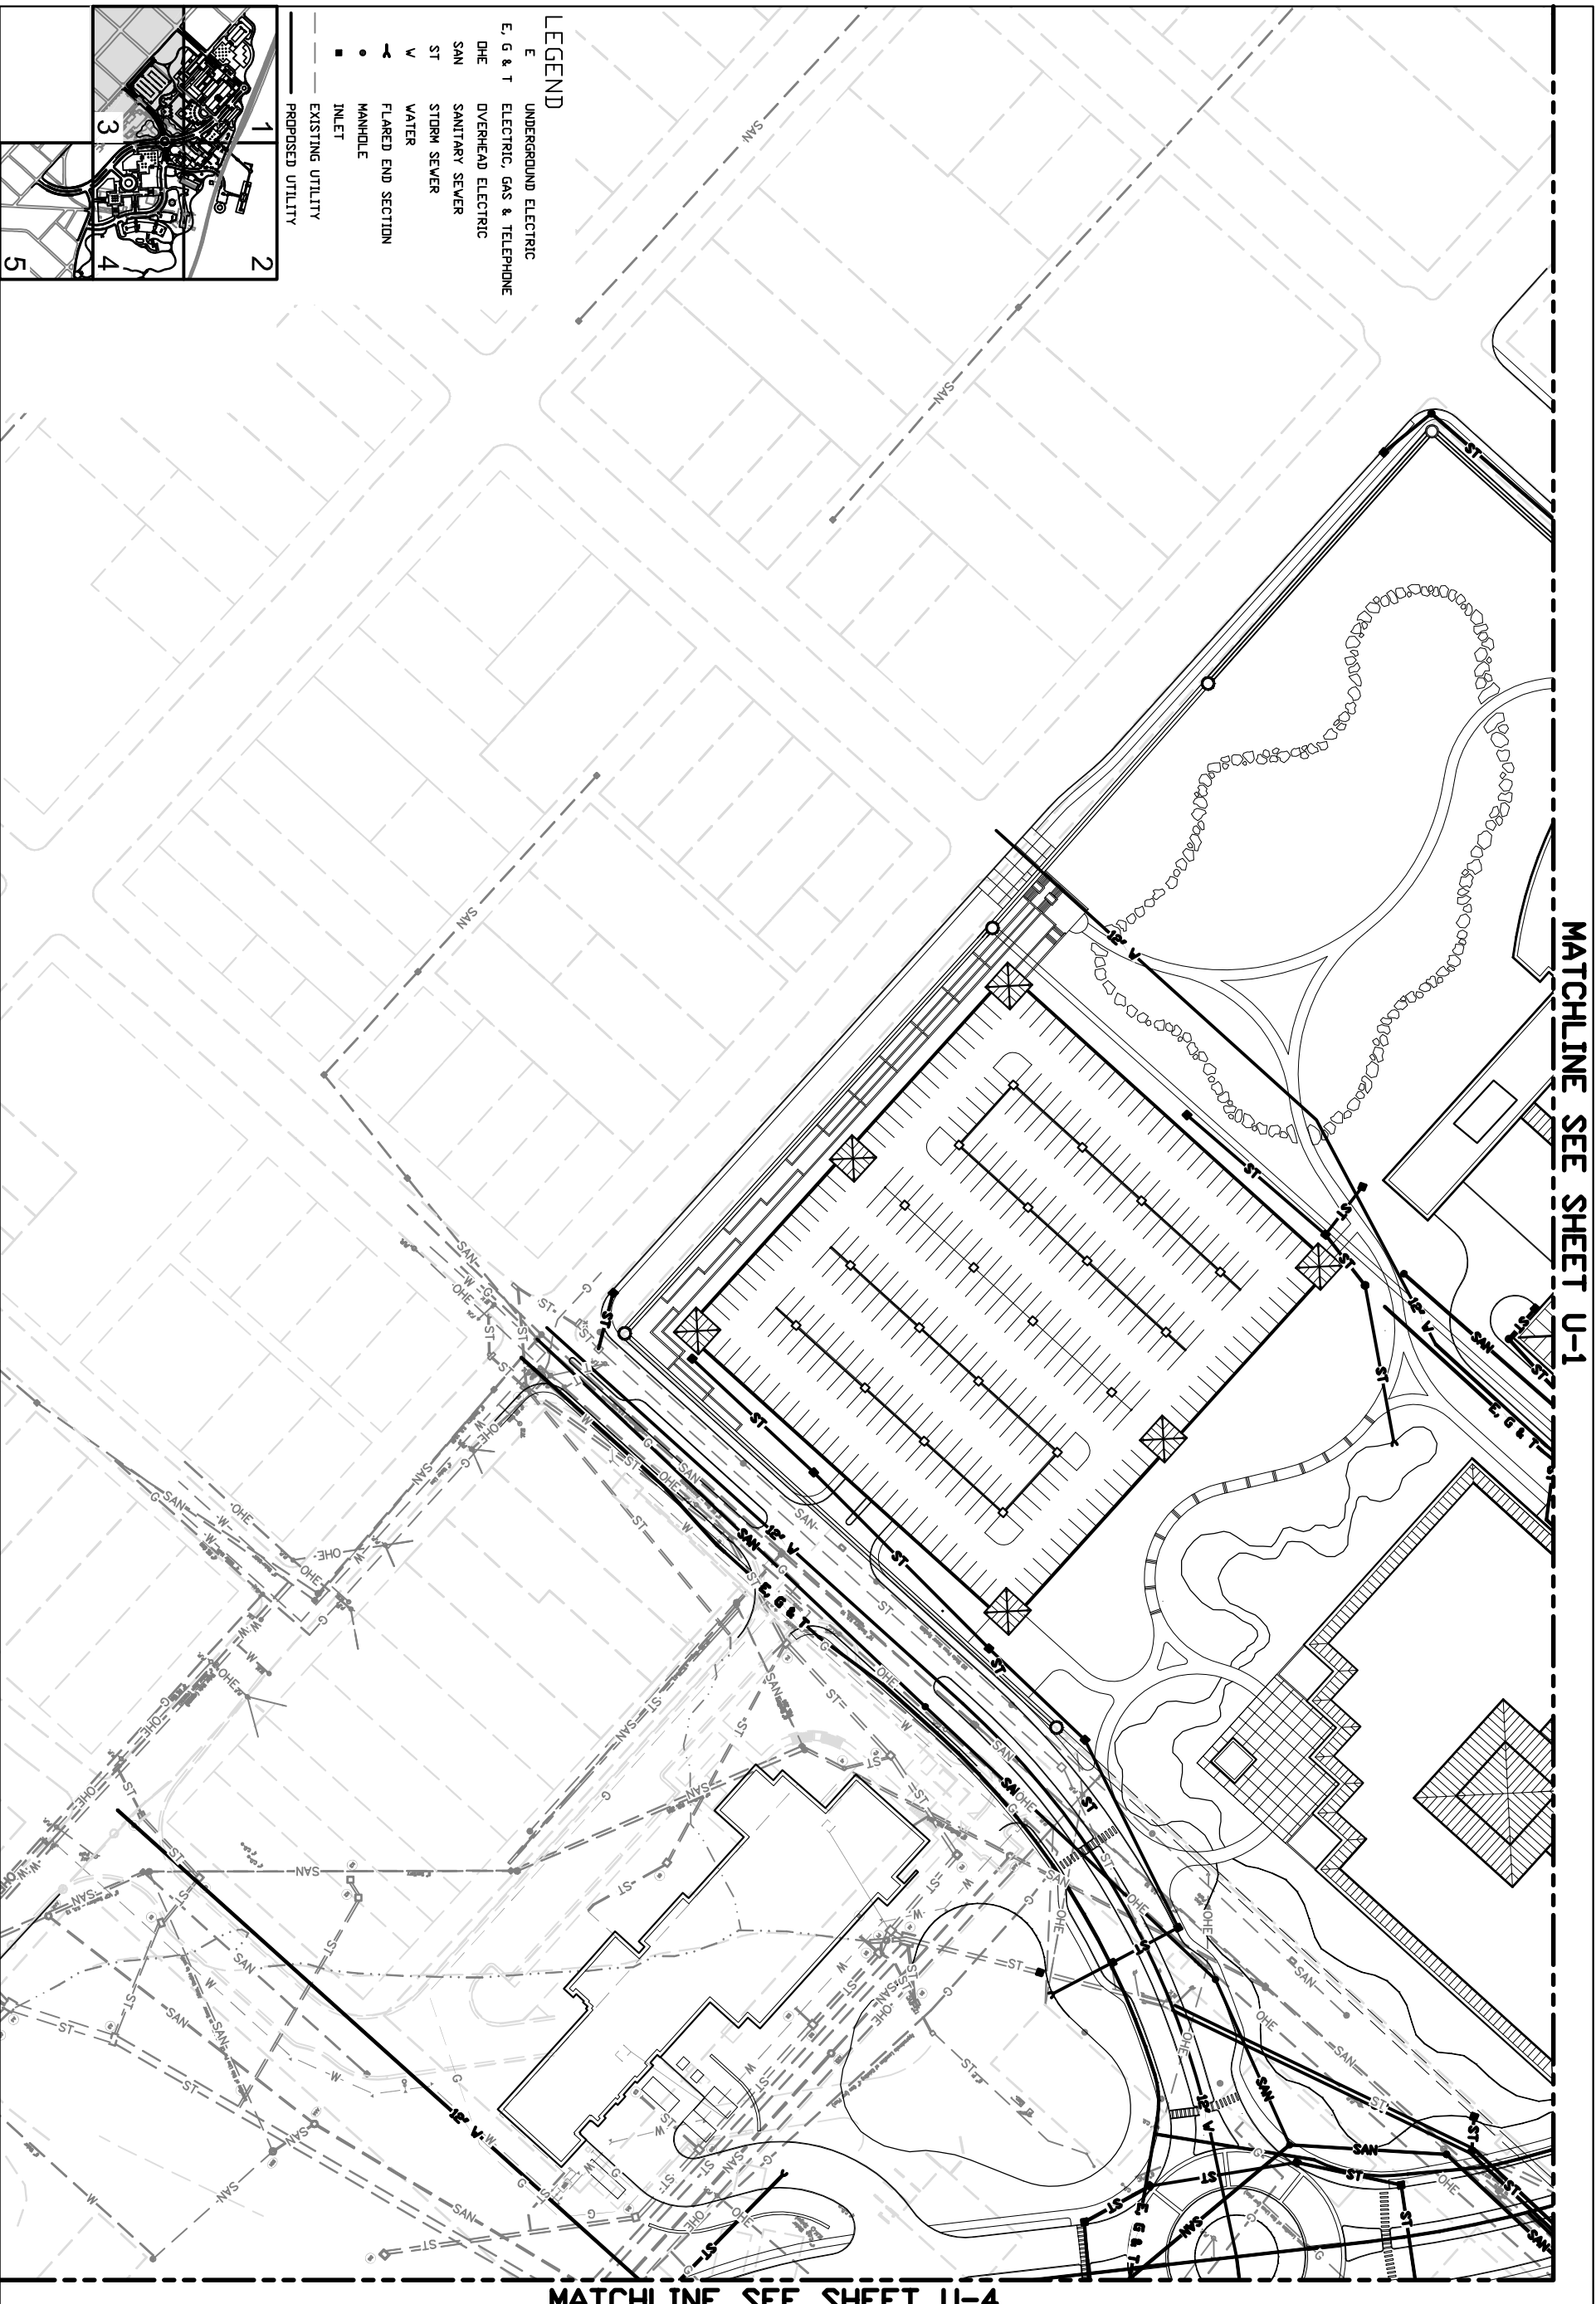

- LEGEND**
- E UNDERGROUND ELECTRIC
 - E, G & T ELECTRIC, GAS & TELEPHONE
 - OHE OVERHEAD ELECTRIC
 - SAN SANITARY SEWER
 - ST STORM SEWER
 - W WATER
 - V FLARED END SECTION
 - MANHOLE
 - INLET
 - EXISTING UTILITY
 - PROPOSED UTILITY

MATCHLINE SEE SHEET U-1

MATCHLINE SEE SHEET U-4

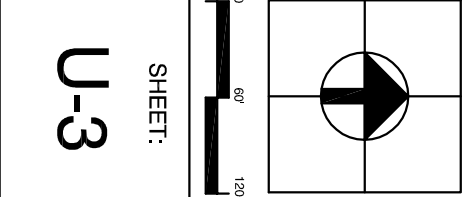

UTILITY PLAN

MSP REDEVELOPMENT PROJECT

JEFFERSON CITY, MISSOURI

PROJECT NUMBER: C 0020-01
 PARSONS PROJECT NUMBER: 738538

State of Missouri MATT BLUNT, GOVERNOR

Office of Administration
 Division of Facilities Management,
 Design and Construction
 David L. Mosby, CFM, Director

MSP Redevelopment Commission

Room 730, Truman Building
 P.O. Box 809
 Jefferson City, Missouri 65102

Prepared by:
PARSONS
 400 Woods Mill Road South, Suite 300
 St. Louis, Missouri 63017-3427

In Association with:
 Development Strategies, Inc.
 Trivers Associates, Inc.
 TSI Engineering, Inc.
 William Tao & Associates, Inc.
 George Dickie Associates

DATE: November 2005
 REVISIONS: